

118 INDUSTRIAL DR., EDGERTON, OH 43517
TEL. (419)298-1740

EVALUATED FOR USE IN THE STATE OF TEXAS

THE THERMA-TRU FIBERGLASS DOOR DESCRIBED HEREIN COMPLIES WITH THE INTERNATIONAL RESIDENTIAL CODE (IRC), SECTIONS R301 & R613 AND THE INTERNATIONAL BUILDING CODE (IBC), SECTIONS 1714.5 1405.12, 1609, 2403 AND 2404 (INCLUDING TEXAS REVISIONS) SUBJECT TO THE FOLLOWING CONDITIONS:

1. Anchors shall be as listed and spaced as shown in the details. Anchor embedment to base material shall be beyond wall dressing or stucco.
2. When used in wind borne debris regions (SEAWARD and INLAND I ZONES), the Product complies with Sections R301.2.1.2 and 1609.1.4 as an impact resistant product and does not require the use of an approved impact resistant covering. This product does not meet the requirements for enhanced protection of essential facilities as defined in ASTM E1996.
3. Allowable design pressure requirements must be equal to or less than the design pressure rating shown in the design pressure chart, sheet 1 of this drawing.
4. Conditions not covered by this drawing are subject to further engineering analysis.

SUPPORTING DOCUMENTS & EVIDENCE

1. Testing per TAS 201-94, TAS 202-94 and TAS 203-94 as performed by Testing Evaluation Laboratories Inc. and reported in test report number TEL 06-1031-1 Revised, dated February 14, 2007 and signed by Wendell W. Haney, P.E.
2. Anchor analysis for loading conditions prepared, signed and sealed by Wendell W. Haney, P.E.
3. Certificate of Participation issued by the National Accreditation and Management Institute, Inc., certifying that Therma-Tru Corporation. is manufacturing products within a Quality Assurance program.

Technical drawing of a door with dimensions:

- 37.75" MAX. FRAME WIDTH
- 35.93" MAX. PANEL WIDTH
- 82.25" MAX. FRAME HEIGHT
- 79.25" MAX. PANEL HEIGHT

"CLASSIC CRAFT RUSTIC"

DOOR TYPE	SWING	OVERALL FRAME DIMENSION	DESIGN PRESSURE	
			POSITIVE	NEGATIVE
CLASSIC CRAFT RUSTIC	OUTSWING	37.75" X 80.75"	+90.0	-95.0
	INSWING	37.75" X 82.25"	+90.0	-95.0

Documents Prepared By:

Documents Prepared by:

RW BUILDING CONSULTANTS, INC.
P.O. Box 230 Valrico FL 33595
Phone No.: 813.659.9197

Florida Board of Professional Engineers
Certificate Of Authorization: No. 9813

Wendell W. Wendell 2-14-01
Wendell W. Wendell, P.E. No. 54158

PRODUCT: SINGLE OPAQUE
FIBERGLASS DOOR
"IMPACT" INSWING / OUTSWING

PART OR ASSEMBLY:
TYPICAL ELEVATION, DESIGN
PRESSURES & GENERAL NOTES

[illegible]

DATE: 12/15/06

SCALE: *N.T.S.*

DWG. BY: AEM


CHK. BY: WWH

DRAWING NO.:


TX-3165

SHEET 1 OF 6

© 2006 R.W. BUILDING CONSULTANTS INC.

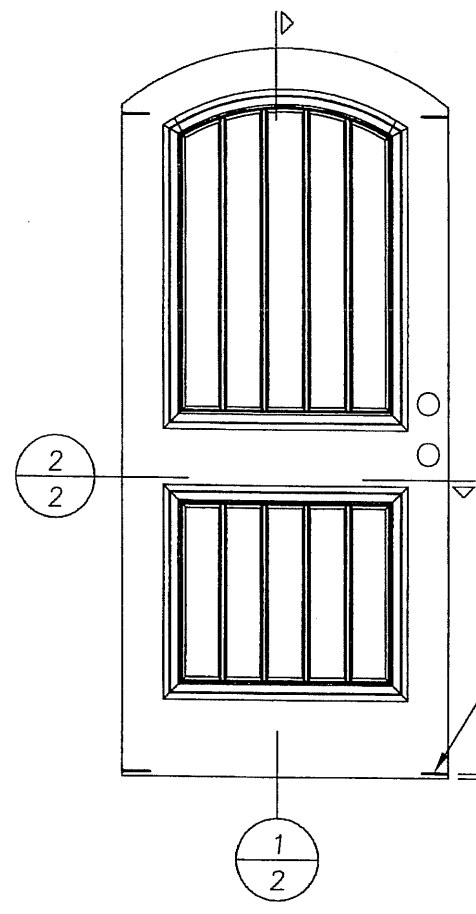


CLASSIC CRAFT RUSTIC

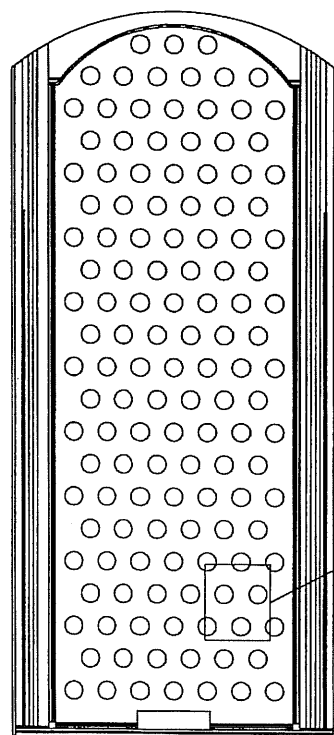


Ø2" DIA.
MAX.


28.86% OPEN
AREA MAX.

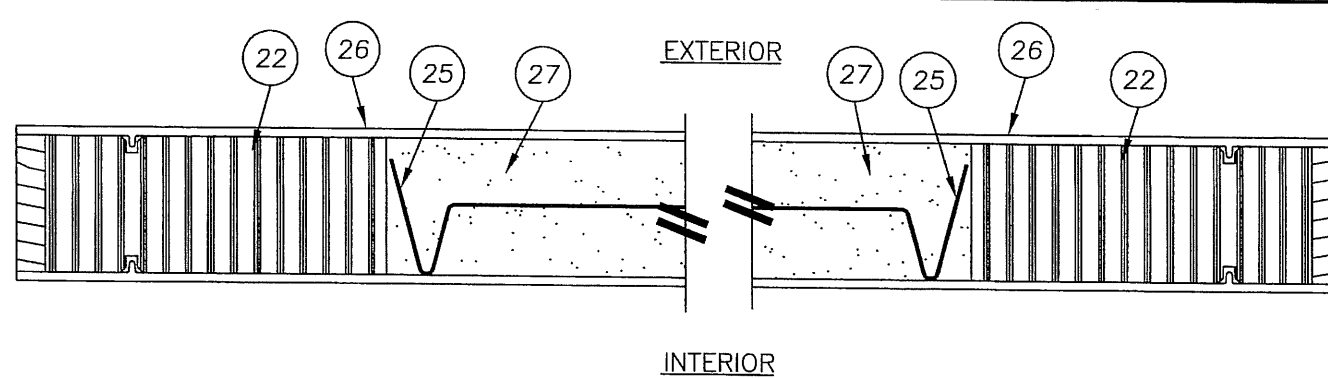


2 HORIZONTAL CROSS SECTION
2 (CLASSIC CRAFT RUSTIC)

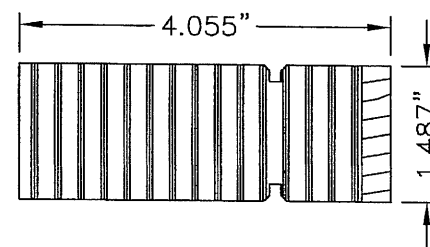

22 LOCK & HINGE STILE
CLASSIC CRAFT RUSTIC

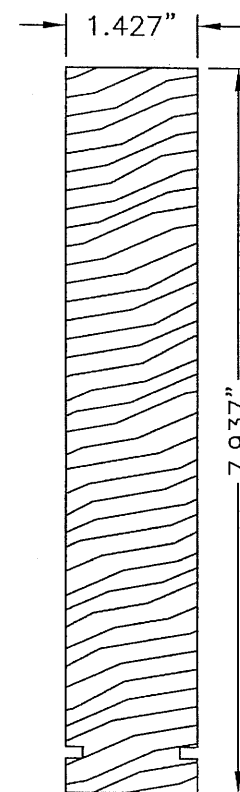


23 TOP RAIL
CLASSIC CRAFT RUSTIC

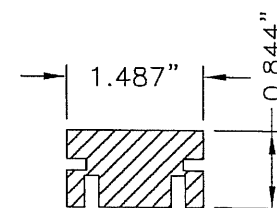

24 BOTTOM RAIL
CLASSIC CRAFT RUSTIC



EXTERIOR

INTERIOR

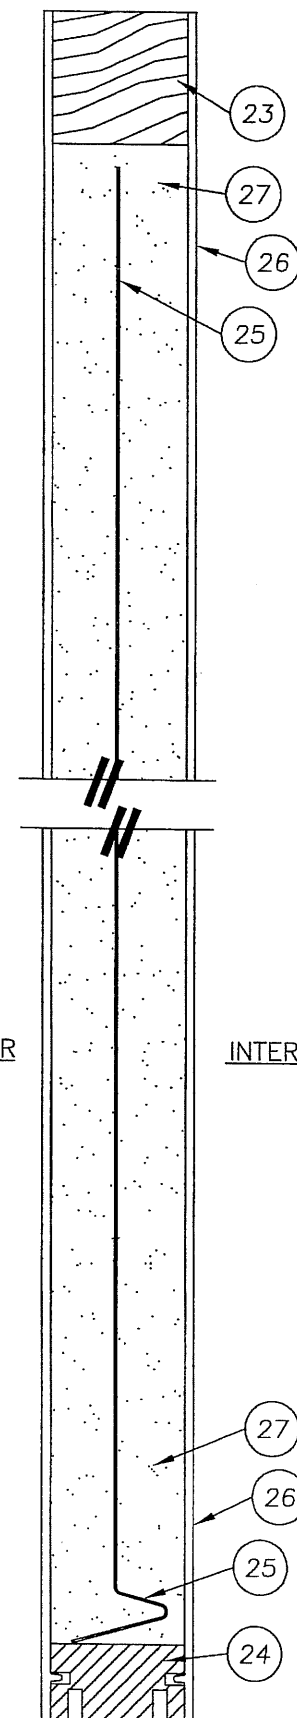


1 VERTICAL CROSS SECTION
2 (CLASSIC CRAFT RUSTIC)

Documents Prepared By:			
<i>RW</i> BUILDING CONSULTANTS, INC. P.O. Box 230 Valrico FL 33595 Phone No.: 813.659.9197 Florida Board of Professional Engineers Certificate Of Authorization No. 9813 <i>Wendell W. Hoot</i> 2-14-07 Wendell W. Hoot, P.E. No. 54158			
PRODUCT:		SINGLE OPAQUE FIBERGLASS DOOR "IMPACT" INSWING / OUTSWING	
PART OR ASSEMBLY:		DOOR PANEL DETAILS (CLASSIC CRAFT RUSTIC)	
		NO.	DATE
		BY	REVISIONS
DATE: 12/15/06			
SCALE: N.T.S.			
DWG. BY: AEM			
CHK. BY: WWH			
DRAWING NO.: TX-3165			
SHEET 2 OF 6			

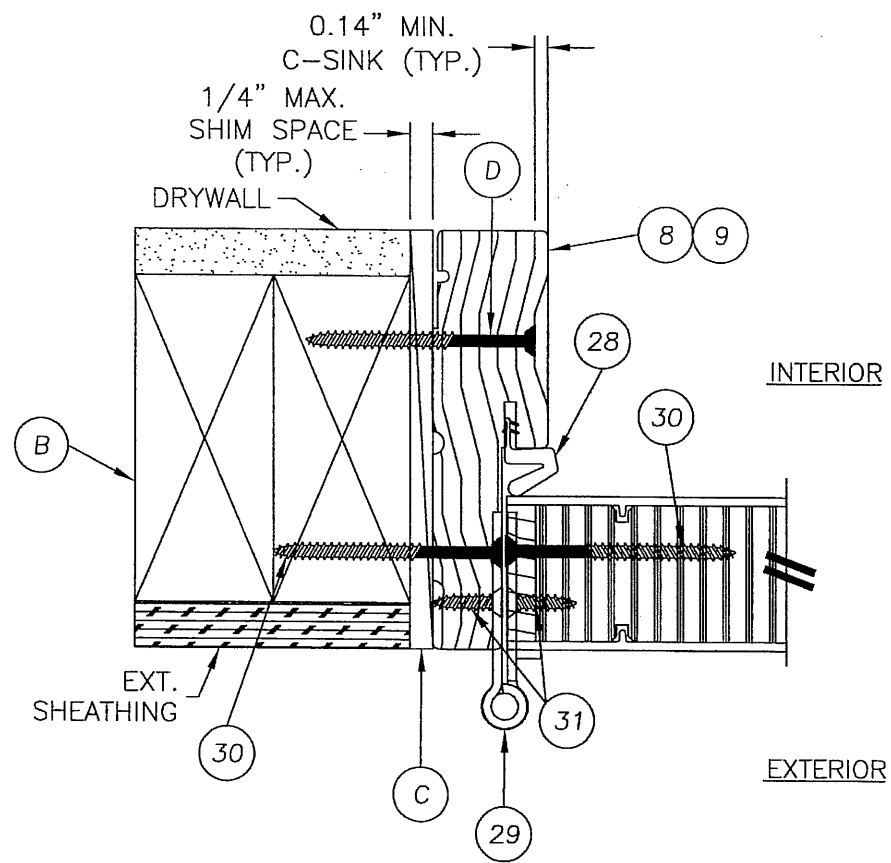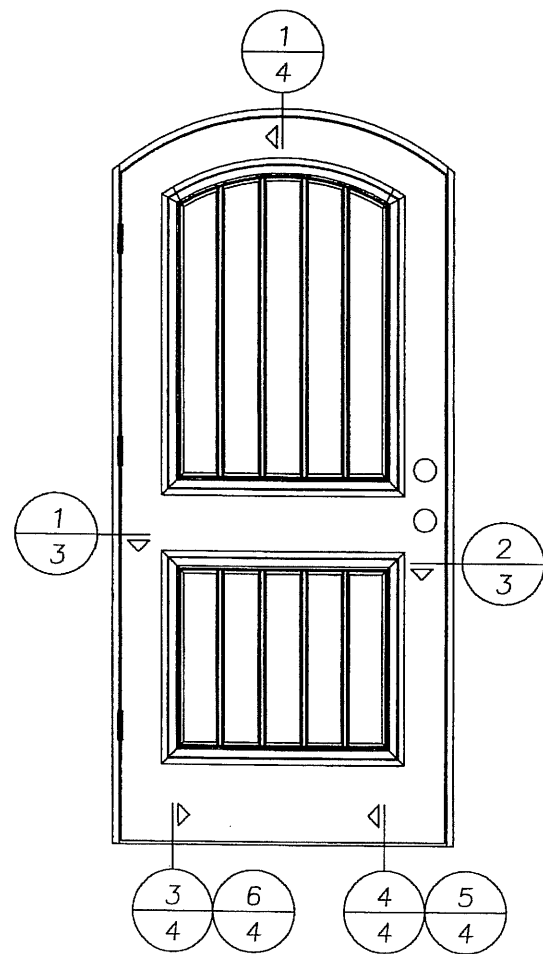

1 HORIZONTAL CROSS SECTION
@ HINGE

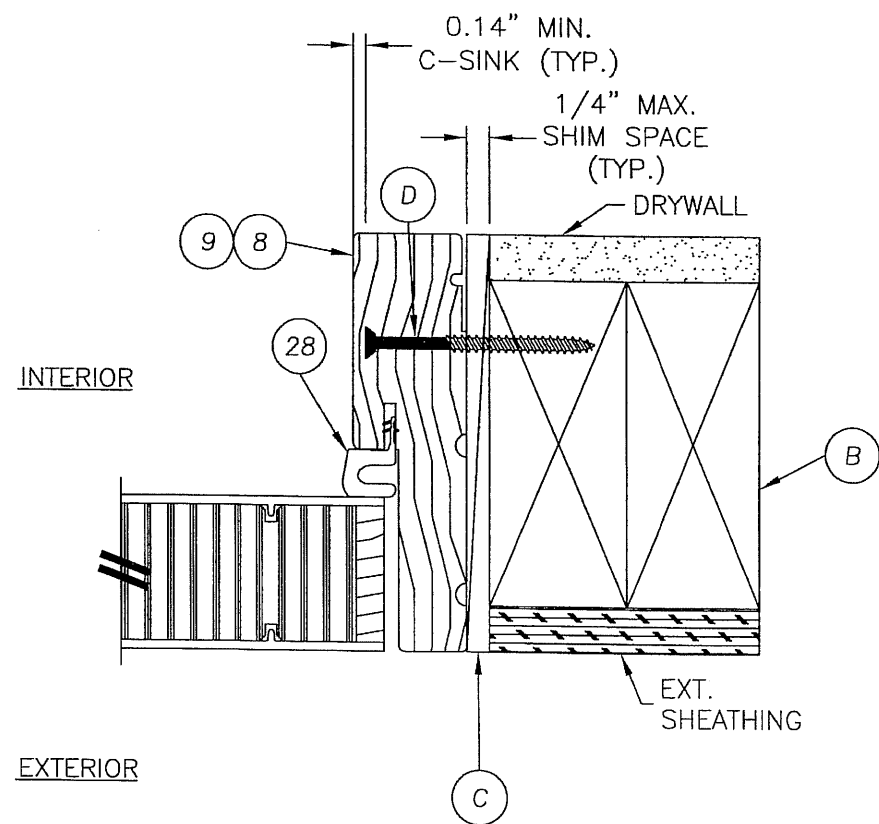


2 HORIZONTAL CROSS SECTION
@ LATCH

Documents Prepared By:
RW BUILDING CONSULTANTS, INC.
 P.O. Box 230 Valrico FL 33595
 Phone No.: 813.659.9197
 Florida Board of Professional Engineers
 Certificate Of Authorization No. 9813
Wendell W. Honey 2-14-07
 Wendell W. Honey, P.E. No. 54158


PRODUCT: SINGLE OPAQUE
FIBERGLASS DOOR
 "IMPACT INSWING / OUTSWING"
 PART OR ASSEMBLY:
 HORIZONTAL CROSS SECTIONS

NO.	DATE	REVISIONS	BY


DATE: 12/15/06
 SCALE: N.T.S.
 DWG. BY: AEM
 CHK. BY: WWH
 DRAWING NO.: TX-3165
 SHEET 3 OF 6

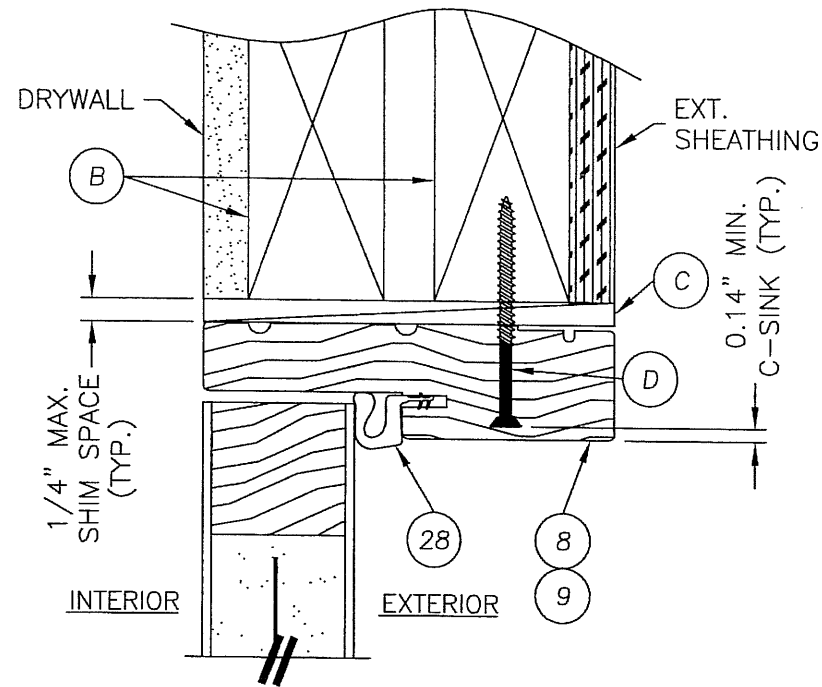


1 VERTICAL CROSS SECTION
4 @ HEAD

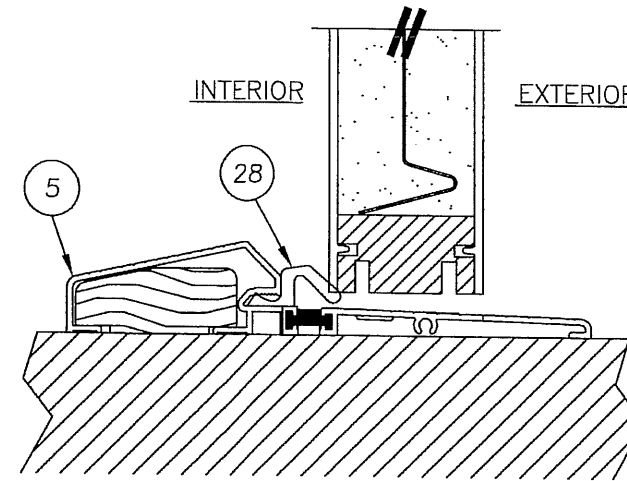


3 VERTICAL CROSS SECTION
4 @ THRESHOLD

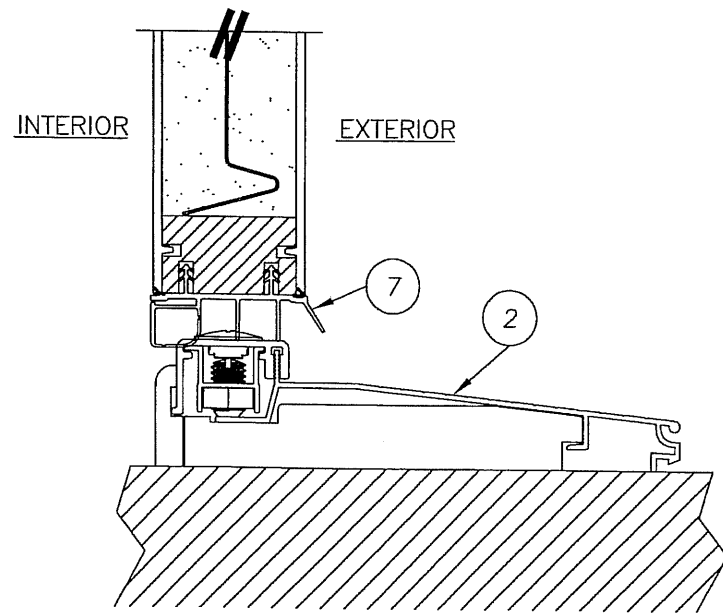

4 VERTICAL CROSS SECTION
4 @ THRESHOLD

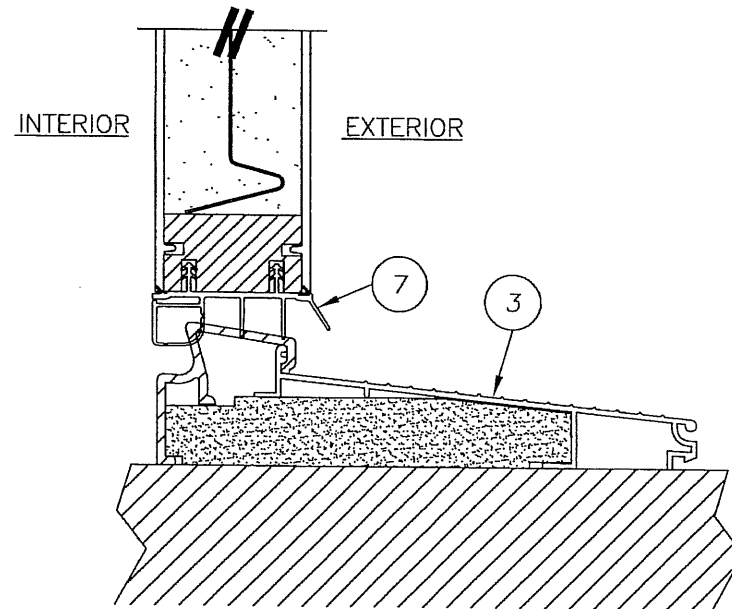

5 VERTICAL CROSS SECTION
4 @ THRESHOLD

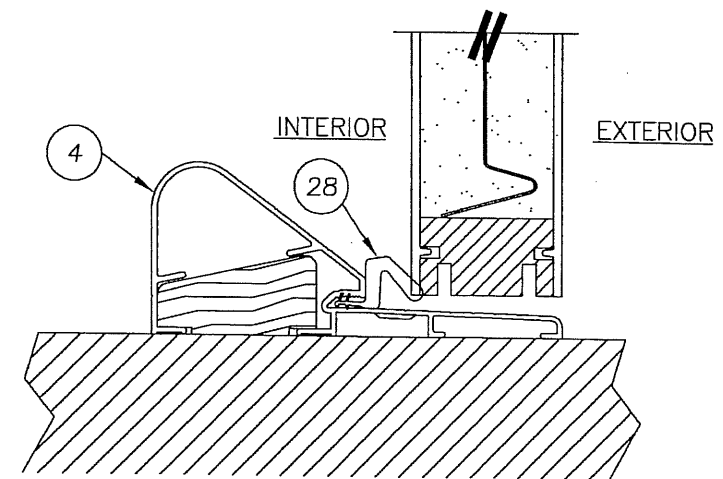

6 VERTICAL CROSS SECTION
4 @ THRESHOLD






Documents Prepared By:
R.W. BUILDING CONSULTANTS, INC.
P.O. Box 230 Valrico FL 33595
Phone No.: 813.659.9197
Florida Board of Professional Engineers
Certificate Of Authorization No. 9813
Wendell W. Heney 2-14-07
Wendell W. Heney, P.E. No. 54158

PRODUCT: SINGLE OPAQUE
FIBERGLASS DOOR
"IMPACT" INSWING / OUTSWING
PART OR ASSEMBLY:

VERTICAL CROSS SECTIONS

NO.	DATE	BY

DATE: 12/15/06
SCALE: N.T.S.
DWG. BY: AEM
CHK. BY: WWH
DRAWING NO.: TX-3165
SHEET 4 OF 6

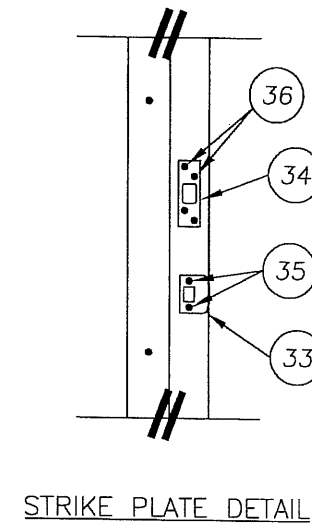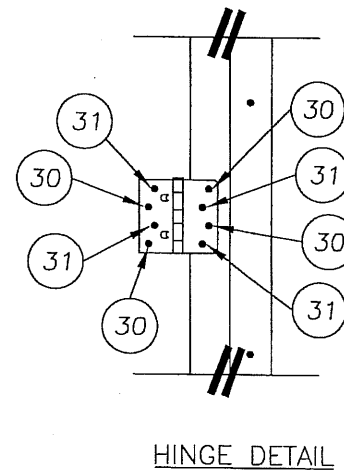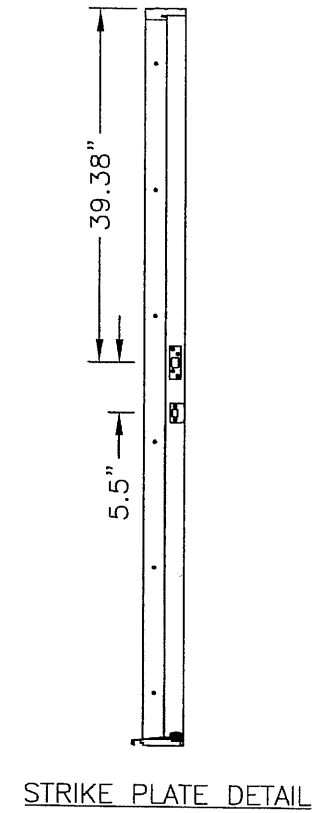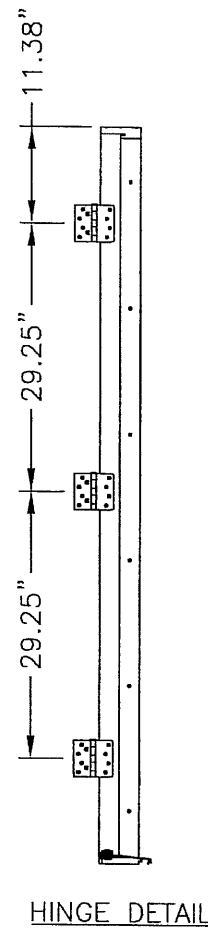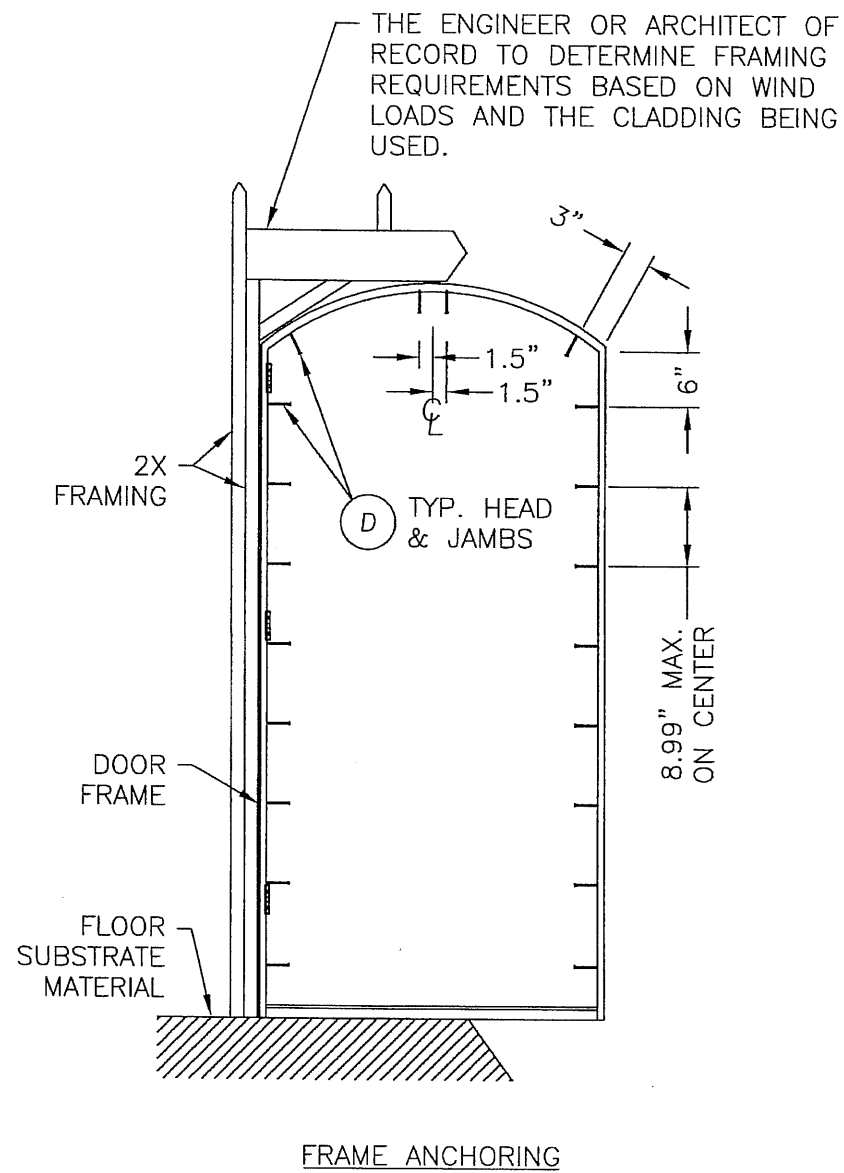

DATE: 12/15/06
 SCALE: N.T.S.
 DWG. BY: AEM
 CHK. BY: WWH
 DRAWING NO.: TX-3165
 SHEET 5 OF 6


PRODUCT: SINGLE OPAQUE FIBERGLASS DOOR
 "IMPACT" INSWING / OUTSWING
 PART OR ASSEMBLY: FRAME ANCHORING

Documents Prepared By:


RW BUILDING CONSULTANTS, INC.
 P.O. Box 230 Valrico FL 33595
 Phone No.: 813.659.9197
 Florida Board of Professional Engineers
 Certificate Of Authorization No. 9813

Wendell W. Haney, P.E. No. 54158


BILL OF MATERIALS		
ITEM	DESCRIPTION	MATERIAL
B	2X FRAMING	WOOD
C	1/4" MAX. SHIM SPACE	WOOD
D	#10 X 2-1/2" PFH WOOD SCREW	STEEL
G	KWIKSET 200 SERIES PASSAGE LOCK	STEEL
H	KWIKSET 600 SERIES DEADBOLT	STEEL
1	INSWING ADJUSTABLE THRESHOLD (IS300AJ)	ALUM./WOOD
2	INSWING THRESHOLD (IS300HP5)	-
3	INSWING SELF ADJUST THERMAL BREAK THRESHOLD (ISP30M)	ALUM./COMP.
4	OUTSWING COASTAL THRESHOLD	ALUM./WOOD
5	OUTSWING STANDARD THRESHOLD	ALUM./WOOD
6	INSWING THRESHOLD	-
7	DOOR BOTTOM SWEEP	VINYL
8	JAMB (PINE)	WOOD
9	JAMB (OAK)	WOOD
22	LOCK & HINGE STILE (CLASSIC CRAFT RUSTIC)	WOOD/LVL
23	TOP RAIL (CLASSIC CRAFT RUSTIC)	WOOD
24	BOTTOM RAIL (CLASSIC CRAFT RUSTIC)	PVC
25	PANEL REINFORCEMENT 0.023" THK. (CLASSIC CRAFT RUSTIC)	STEEL
26	DOOR SKIN 0.090" THK. (CC RUSTIC) Fy = 6,000 PSI MIN.	FIBERGLASS
27	FOAM CORE	POLYURETHANE
28	WEATHERSTRIP	FOAM
29	HINGE	STEEL
30	#10 X 2-1/2" PFH SCREW	STEEL
31	#10 X 3/4" PFH SCREW	STEEL
32	#9 X 3" PFH WOOD SCREW	STEEL
33	LATCH STRIKE PLATE	STEEL
34	SECURITY STRIKE PLATE (SINGLE DOOR ONLY)	STEEL
35	#8 X 3" PFH SCREW	STEEL
36	#8 X 3" PFH SCREW	STEEL
37	DEADBOLT STRIKE PLATE	STEEL
52	DOOR BOTTOM SWEEP	VINYL

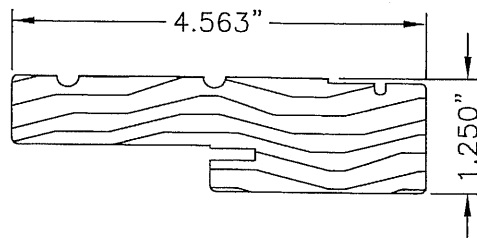


9 8 JAMB

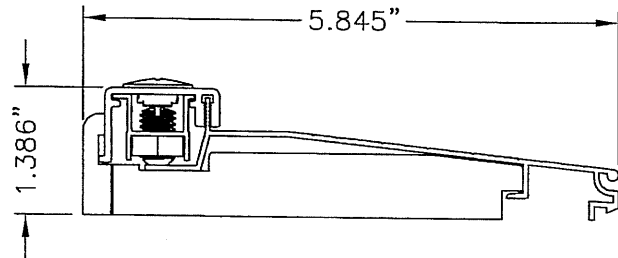


2 THRESHOLD
INSWING ADJUSTABLE

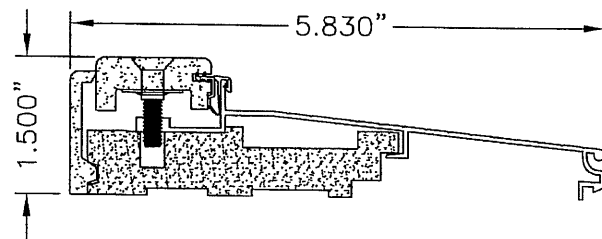


6 THRESHOLD
INSWING
MAX. DP RATING = +/- 50.0 PSF

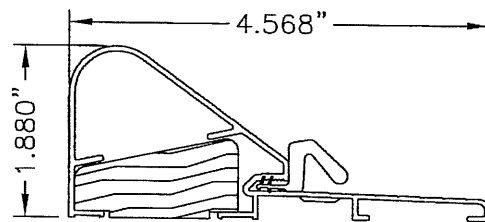


4 THRESHOLD
OUTSWING COASTAL

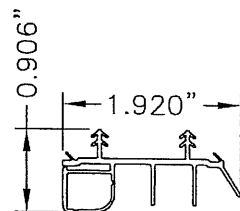


7 SWEEP

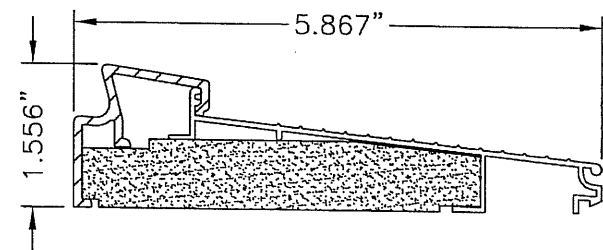


3 THRESHOLD
INSWING SELF-ADJUST

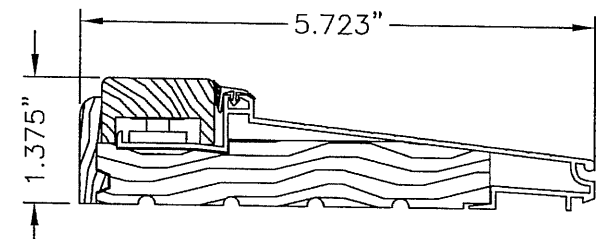

1 THRESHOLD
INSWING ADJUSTABLE

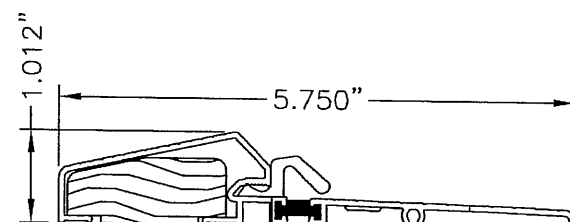

5 THRESHOLD
OUTSWING STANDARD

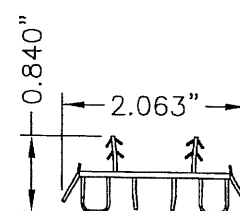

52 SWEEP

Documents Prepared By:										RW BUILDING CONSULTANTS, INC. P.O. Box 230 Valrico FL 33595 Phone No.: 813.659.9197 Florida Board of Professional Engineers Certificate Of Authorization No. 9813 <i>Wendell W. Haney</i> 2-14-07 Wendell W. Haney, P.E. No. 54158									
PRODUCT:										SINGLE OPAQUE FIBERGLASS DOOR "IMPACT" INSWING / OUTSWING									
PART OR ASSEMBLY:										BILL OF MATERIALS & COMPONENTS									

118 INDUSTRIAL DR., EDGERTON, OH 43517
TEL. (419)298-1740

SMOOTH STAR, FIBER CLASSIC,
CLASSIC CRAFT & CLASSIC CRAFT RUSTIC
SINGLE "IMPACT" DOOR
INSWING / OUTSWING

EVALUATED FOR USE IN THE STATE OF TEXAS


THE THERMA-TRU FIBERGLASS DOOR DESCRIBED HEREIN COMPLIES WITH THE INTERNATIONAL RESIDENTIAL CODE (IRC), SECTIONS R301 & R613 AND THE INTERNATIONAL BUILDING CODE (IBC), SECTIONS 1714.5 1405.12, 1609, 2403 AND 2404 (INCLUDING TEXAS REVISIONS) SUBJECT TO THE FOLLOWING CONDITIONS:

1. Anchors shall be as listed and spaced as shown in the details. Anchor embedment to base material shall be beyond wall dressing or stucco.
2. When used in wind borne debris regions (SEAWARD and INLAND I ZONES), the Product complies with Sections R301.2.1.2 and 1609.1.4 as an impact resistant product and does not require the use of an approved impact resistant covering. This product does not meet the requirements for enhanced protection of essential facilities as defined in ASTM E1996.
3. Allowable design pressure requirements must be equal to or less than the design pressure rating shown in the design pressure chart, sheet 1 of this drawing.
4. Conditions not covered by this drawing are subject to further engineering analysis.

SUPPORTING DOCUMENTS & EVIDENCE

1. Testing per TAS 201-94, TAS 202-94 and TAS 203-94 as performed by Testing Evaluation Laboratories Inc. and reported in test report number TEL 06-1031-1 Revised, dated February 14, 2007 and signed by Wendell W. Haney, P.E.
2. Anchor analysis for loading conditions prepared, signed and sealed by Wendell W. Haney, P.E.
3. Certificate of Participation issued by the National Accreditation and Management Institute, Inc., certifying that Therma-Tru Corporation. is manufacturing products within a Quality Assurance program.

TABLE OF CONTENTS	
SHEET #	DESCRIPTION
1	TYPICAL ELEVATION, DESIGN PRESSURES & GENERAL NOTES
2	DOOR PANEL DETAILS (SMOOTH STAR)
3	DOOR PANEL DETAILS (CLASSIC CRAFT)
4	DOOR PANEL DETAILS (CLASSIC CRAFT RUSTIC)
5	DOOR PANEL DETAILS (FIBER CLASSIC)
6	HORIZONTAL CROSS SECTIONS
7	VERTICAL CROSS SECTIONS
8	FRAME ANCHORING
9	BILL OF MATERIALS & COMPONENTS

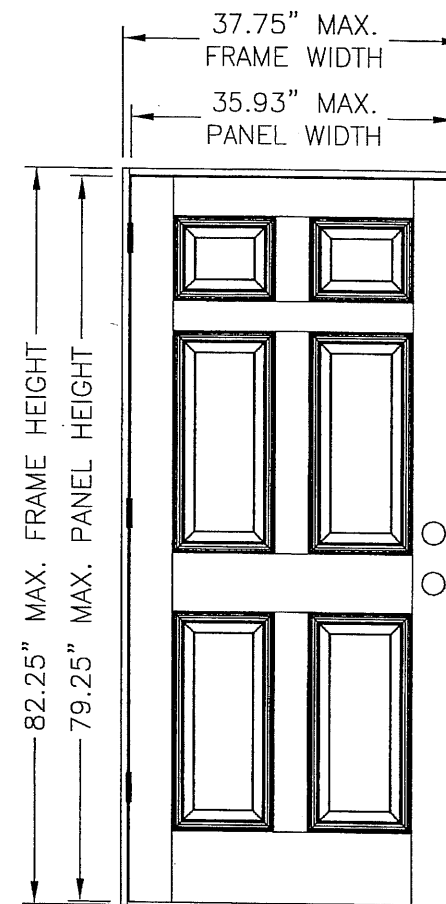

"SMOOTH STAR", "CLASSIC CRAFT", "CLASSIC CRAFT RUSTIC" & "FIBER CLASSIC"

DOOR TYPE	SWING	OVERALL FRAME DIMENSION	DESIGN PRESSURE	
			POSITIVE	NEGATIVE
CLASSIC CRAFT	OUTSWING	37.75" X 80.75"	+100.0	-100.0
	INSWING	37.75" X 82.25"	+100.0	-100.0
FIBER CLASSIC	OUTSWING	37.75" X 80.75"	+80.0	-80.0
	INSWING	37.75" X 82.25"	+75.0	-75.0
SMOOTH STAR	OUTSWING	37.75" X 80.75"	+80.0	-80.0
	INSWING	37.75" X 82.25"	+75.0	-75.0
RUSTIC	OUTSWING	37.75" X 80.75"	+90.0	-90.0
	INSWING	37.75" X 82.25"	+90.0	-90.0

Documents Prepared By:

R²W BUILDING CONSULTANTS, INC.
P.O. Box 230 Valrico FL. 33595
Phone No.: 813.659.9197

Florida Board of Professional Engineers
Certificate Of Authorization No. 9813

Wendell W. Hapney, P.E. No. 54158

PRODUCT: SINGLE OPAQUE
FIBERGLASS DOOR
"IMPACT" INSWING / OUTSWING

PART OR ASSEMBLY:
TYPICAL ELEVATION, DESIGN
PRESSURES & GENERAL NOTES

REVISIONS

DATE: 12/15/06

SCALE: N.T.S.

DWG. BY: AFM

CHK. BY: WWH


DRAWING NO.:

TX-3166

SHEET 1 OF 0





SMOOTH STAR

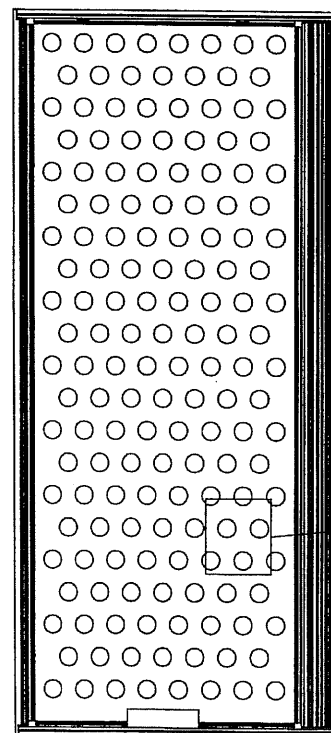


Top view of the part showing a 3x3 grid of holes. The bottom-right hole is dimensioned with a diameter of 0.2 inches maximum.


28.86% OPEN
AREA MAX.

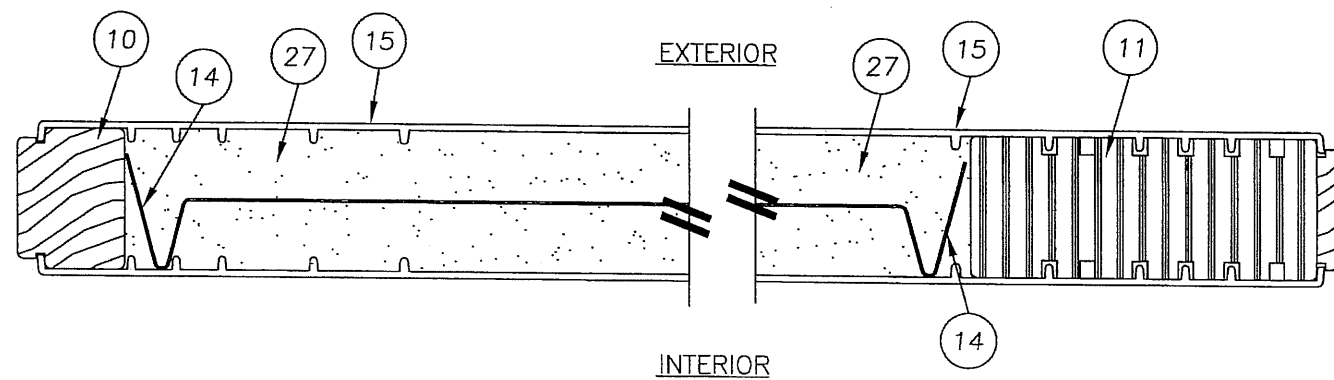


2	HORIZONTAL CROSS SECTION
2	SMOOTH STAR

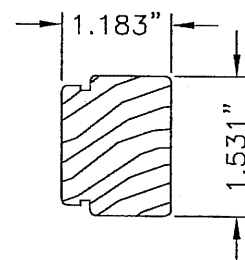


10 HINGE STILE
SMOOTH STAR

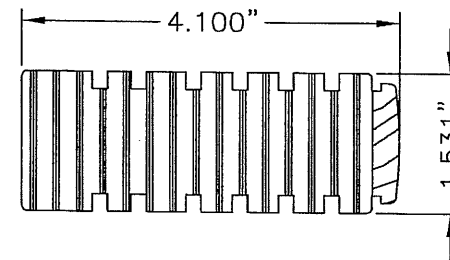

11 LOCK STILE
SMOOTH STAR

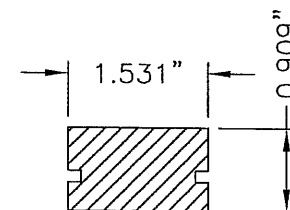


12 TOP RAIL
SMOOTH STAR

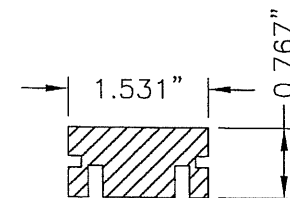

13 BOTTOM RAIL
SMOOTH STAR

EXTERIOR

INTERIOR

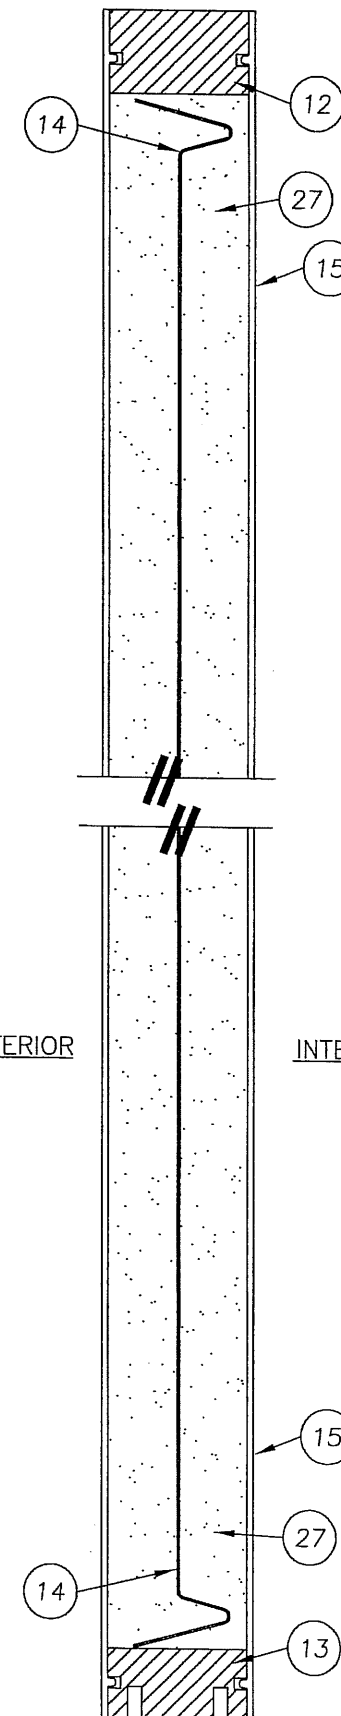

1	VERTICAL CROSS SECTION
2	SMOOTH STAR

Documents Prepared By:

RW BUILDING CONSULTANTS, INC.
P.O. Box 230 Valrico FL 33595
Phone No.: 813-659.9197
Florida Board of Professional Engineers
Certificate Of Authorization No. 9813
Wendell W. Honeysuckle 2-14-00
Wendell W. Honeysuckle, P.E. No. 54158

PRODUCT: SINGLE OPAQUE
FIBERGLASS DOOR
"IMPACT" INSWING / OUTSWING

PART OR ASSEMBLY: DOOR PANEL DETAILS
(SMOOTH STAR)

[illegible]

DATE: 12/15/06




SCALE: N.T.S.

DWG. BY: AEM





CHK. BY: WWH

DRAWING NO.:
TX-3166


SHEET 2 OF 9

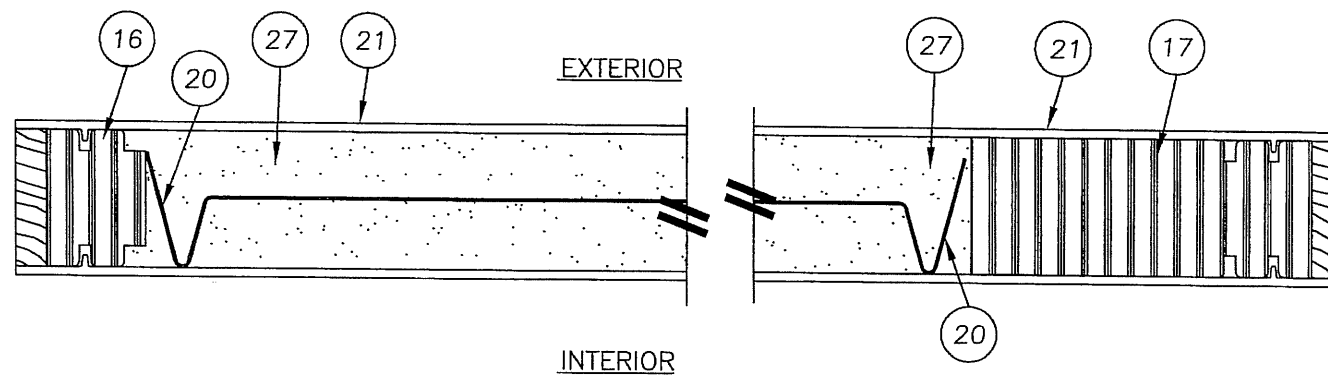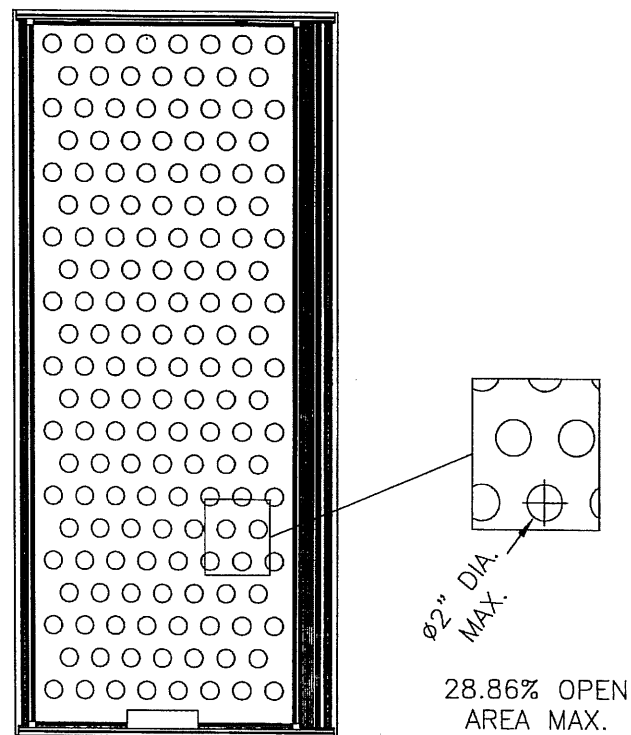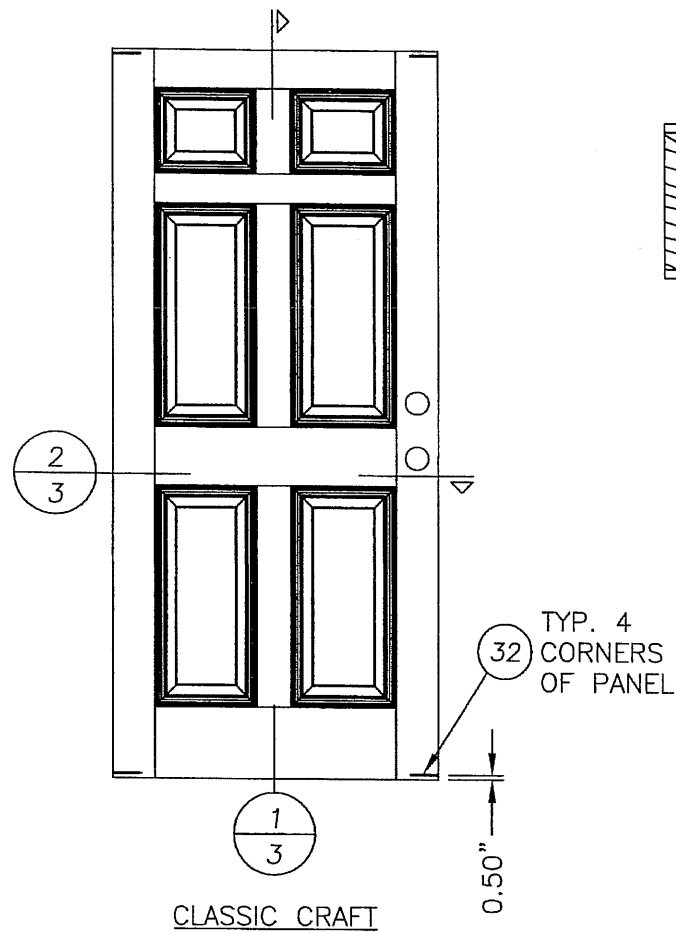

2 HORIZONTAL CROSS SECTION
3 (CLASSIC CRAFT)

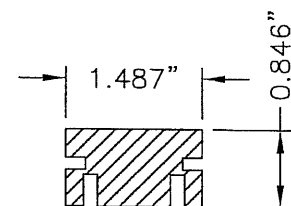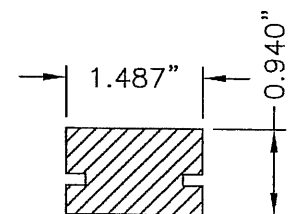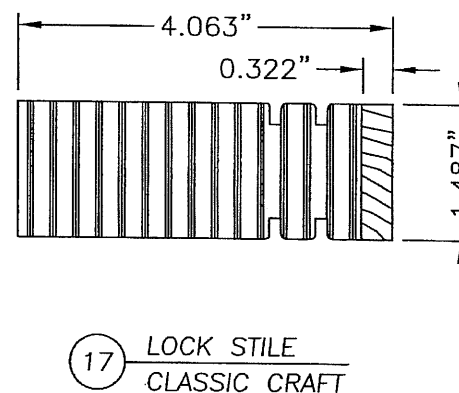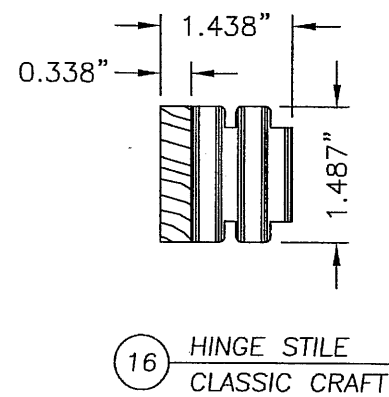

EXTERIOR INTERIOR

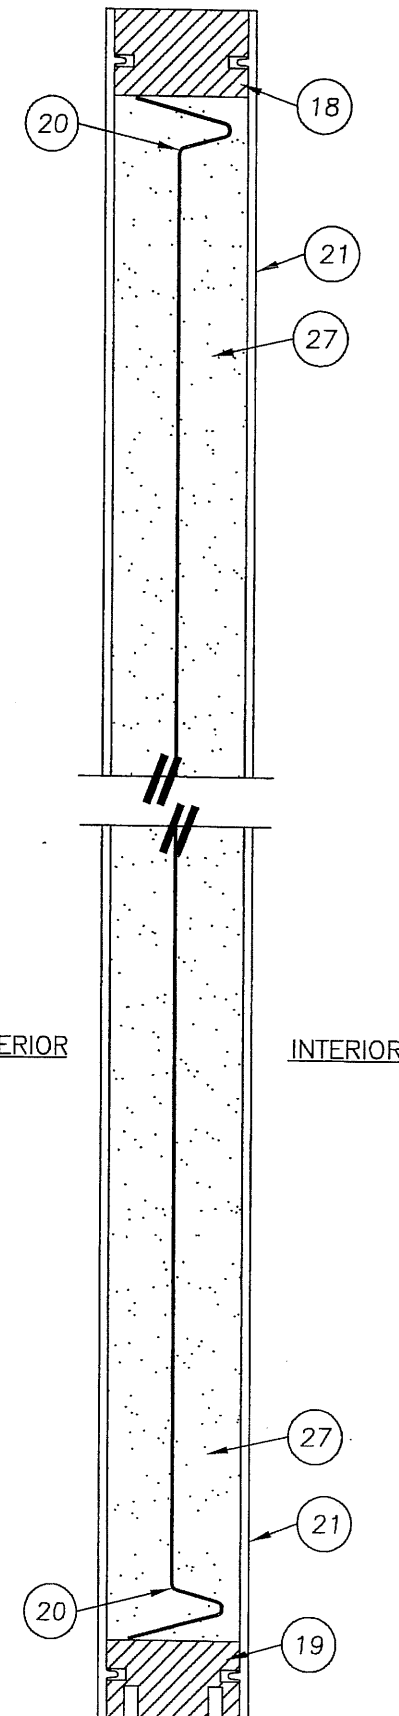

1 VERTICAL CROSS SECTION
3 (CLASSIC CRAFT)


Documents Prepared By: **RW** BUILDING CONSULTANTS, INC.
P.O. Box 230 Vairco FL 33595
Phone No.: 813.659.9197
Florida Board of Professional Engineers
Certificate Of Authorization No. 9813
Wendell W. Henney, P.E. No. 54158

PRODUCT: SINGLE OPAQUE FIBERGLASS DOOR
"IMPACT" INSWING / OUTSWING
PART OR ASSEMBLY: DOOR PANEL DETAILS (CLASSIC CRAFT)

REVISIONS		BY
NO.	DATE	



DATE: 12/15/06
SCALE: N.T.S.
DWG. BY: AEM
CHK. BY: WWH
DRAWING NO.: TX-3166
SHEET 3 OF 9

© 2006 R.W. BUILDING CONSULTANTS INC.

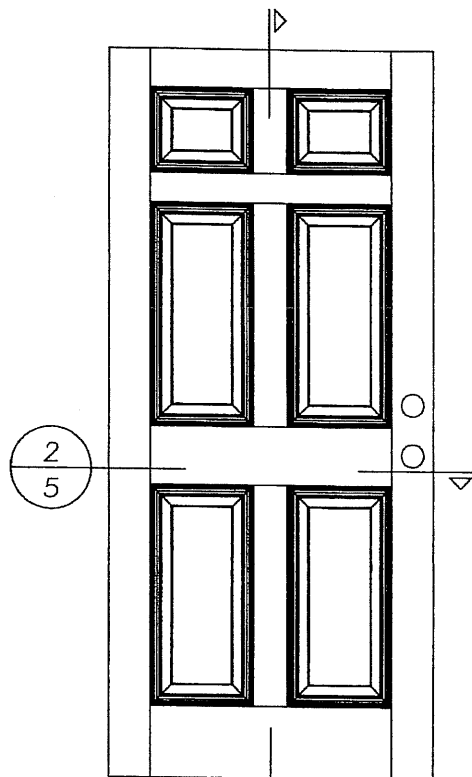


1
5


FIBER CLASSIC

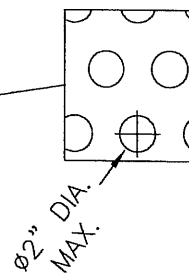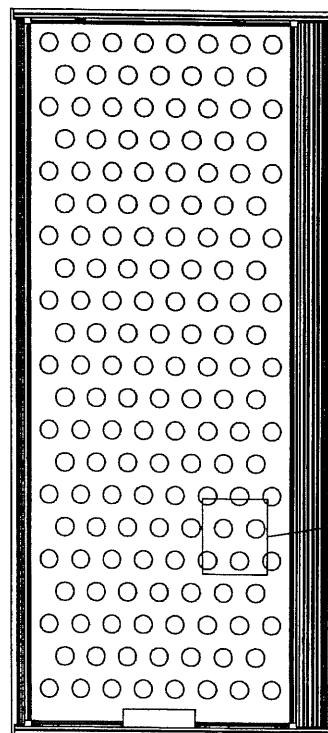


28.86% OPEN
AREA MAX.

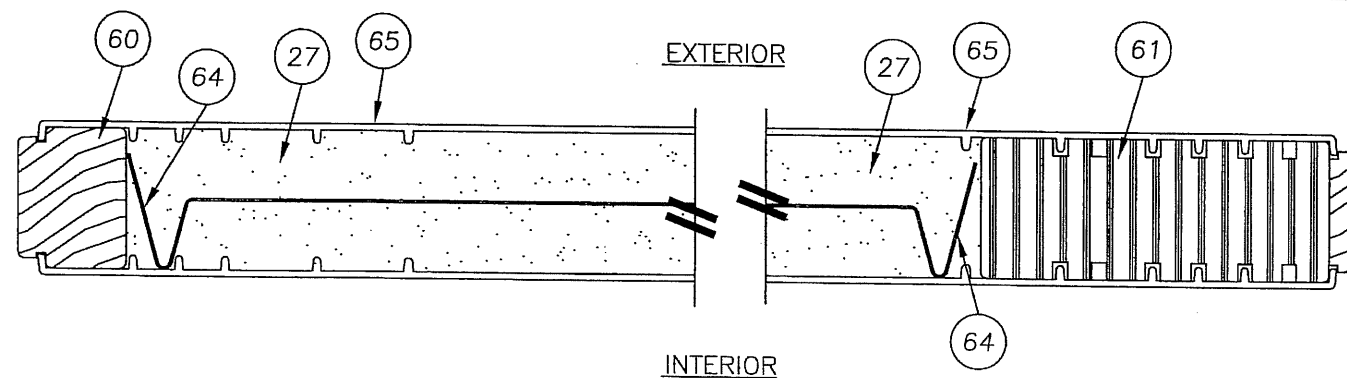


2
5 HORIZONTAL CROSS SECTION
FIBER CLASSIC

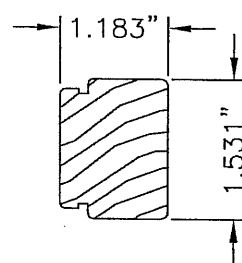


60 HINGE STILE
FIBER CLASSIC

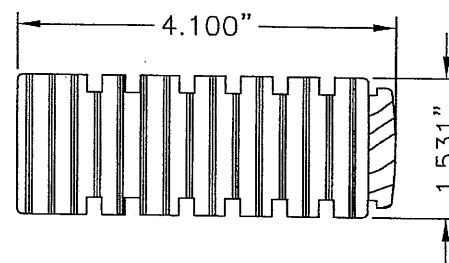

61 LOCK STILE
FIBER CLASSIC

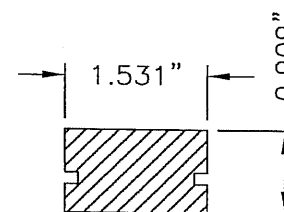


62 TOP RAIL
FIBER CLASSIC

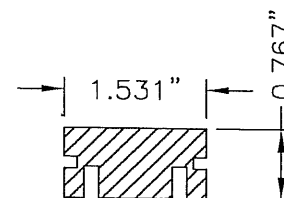

63 BOTTOM RAIL
FIBER CLASSIC

EXTERIOR

INTERIOR

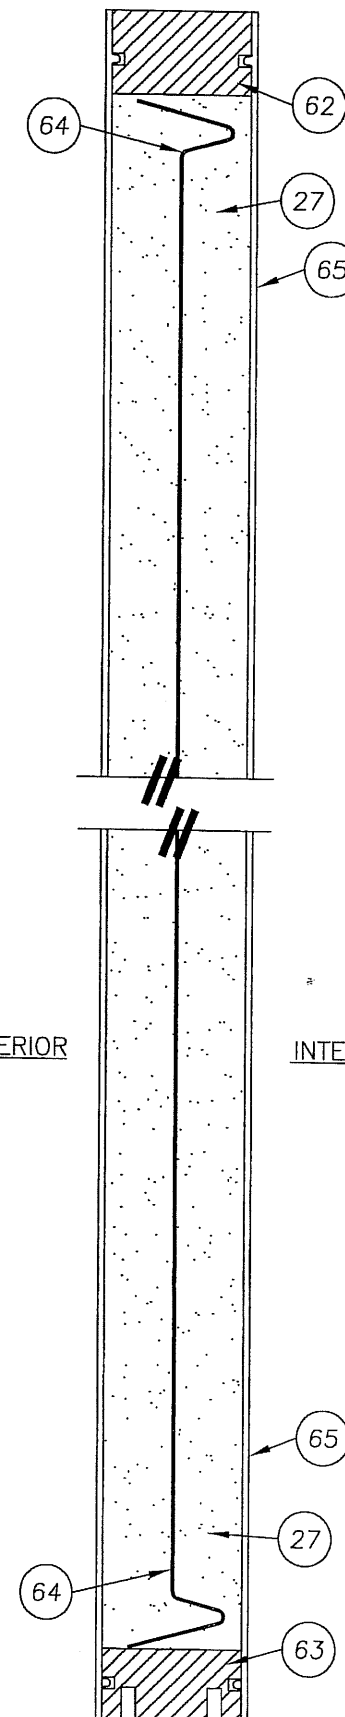



1
5 VERTICAL CROSS SECTION
FIBER CLASSIC

PRODUCT: SINGLE OPAQUE
FIBERGLASS DOOR
"IMPACT" INSWING / OUTSWING
PART OR ASSEMBLY:
DOOR PANEL DETAILS
(FIBER CLASSIC)


NO.	DATE	BY

DATE: 12/15/06
SCALE: N.T.S.
DWG. BY: AEM
CHK. BY: WWH
DRAWING NO.: TX-3166
SHEET 5 OF 9

Documents Prepared By:
R.W. BUILDING CONSULTANTS, INC.
P.O. Box 230 Valrico FL 33595
Phone No.: 813.659.9197
Florida Board of Professional Engineers
Certificate Of Authorization No. 9813
Wendell W. Haggerty, P.E. No. 54158




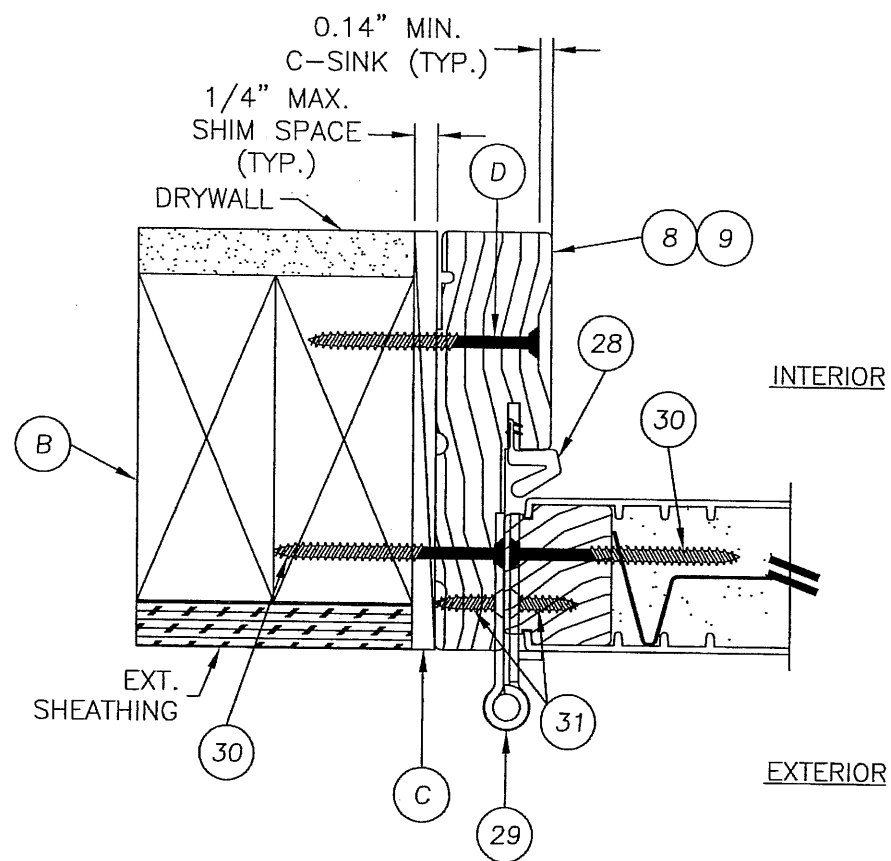
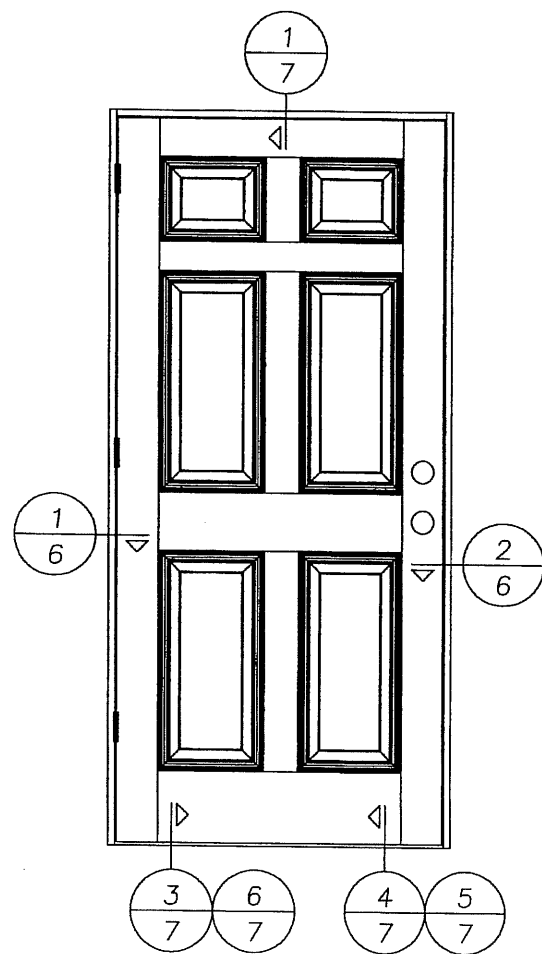


1 HORIZONTAL CROSS SECTION
 @ HINGE
 SMOOTH STAR PANEL SHOWN
 SEE DOOR PANEL DETAILS FOR
 OPTIONAL PANEL TYPES

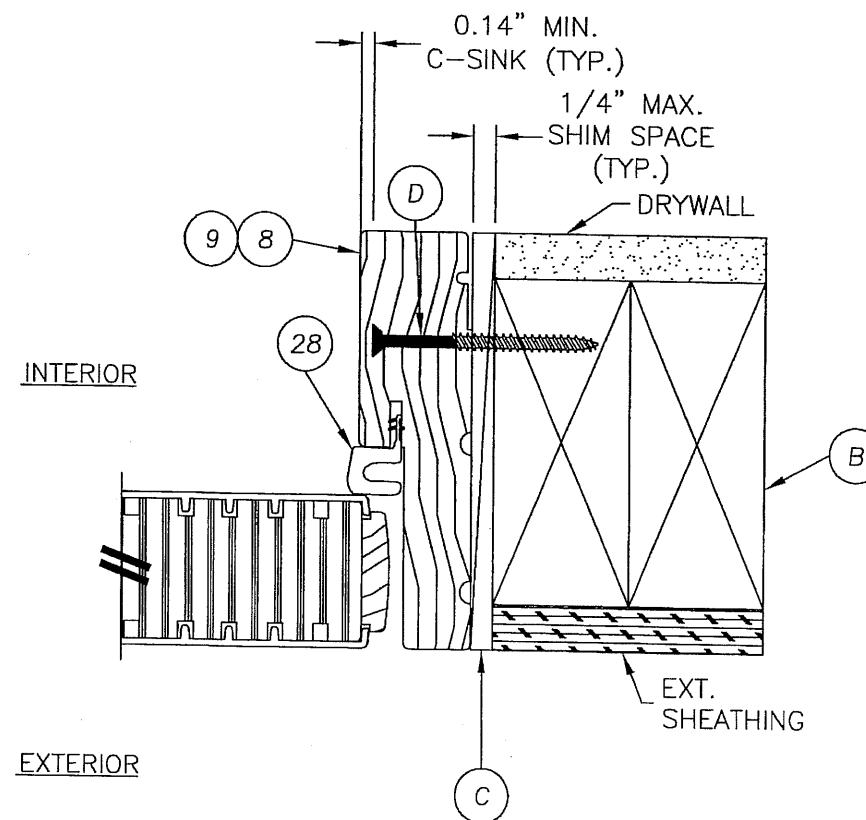


2 HORIZONTAL CROSS SECTION
 @ LATCH
 SMOOTH STAR PANEL SHOWN
 SEE DOOR PANEL DETAILS FOR
 OPTIONAL PANEL TYPES


Documents Prepared By:				R.W. BUILDING CONSULTANTS, INC. P.O. Box 230 Valrico FL 33595 Phone No.: 813.659.9197 Florida Board of Professional Engineers Certificate Of Authorization No. 9813 <i>Wendell W. Honey</i> 2-14-07 Wendell W. Honey, P.E. No. 54158			
PRODUCT:				SINGLE OPAQUE FIBERGLASS DOOR			
				"IMPACT" INSWING / OUTSWING			
				PART OR ASSEMBLY:			
				HORIZONTAL CROSS SECTIONS			
				BY			
				REVISIONS			
				NO.			
				DATE			
DATE: 12/15/06							
SCALE: N.T.S.							
DWG. BY: AEM							
CHK. BY: WWH							
DRAWING NO.:				TX-3166			
SHEET 6 OF 9							

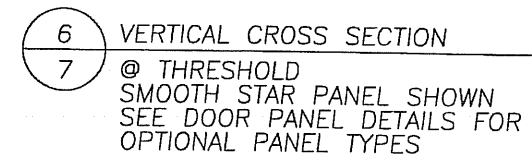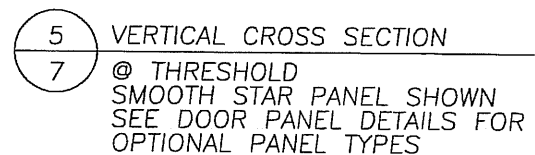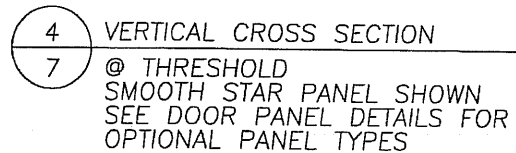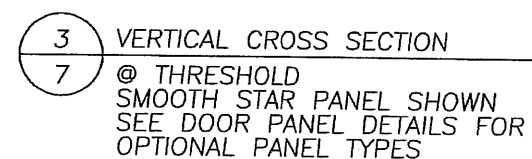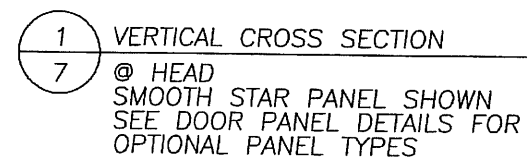


© 2006 R.W. BUILDING CONSULTANTS INC.

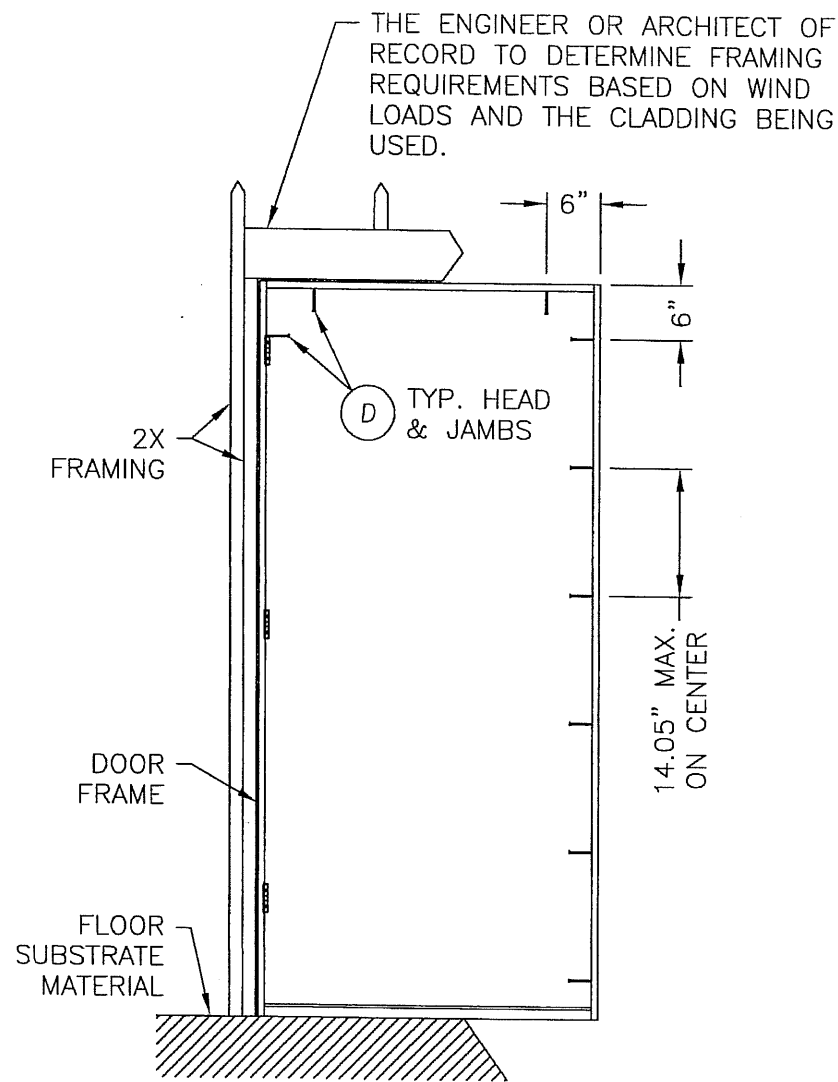


ANCHORING FOR
DP <= 68 PSF

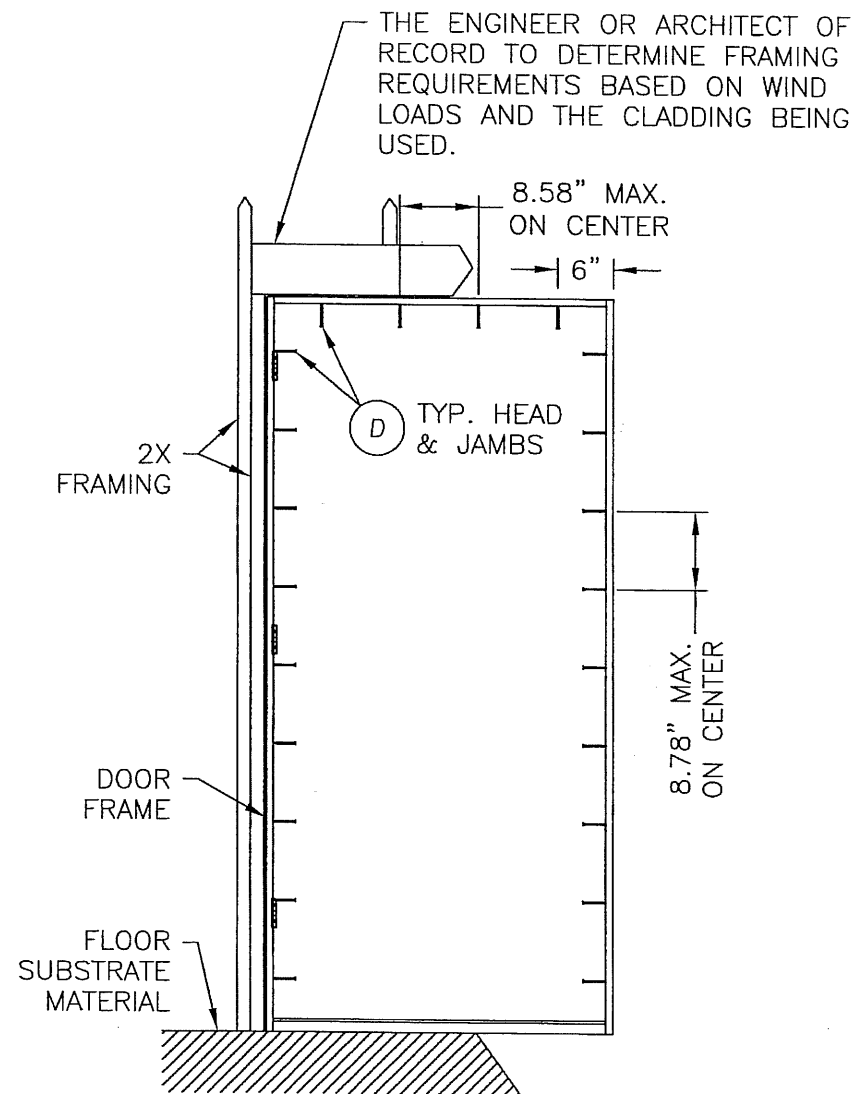


ANCHORING FOR
68 PSF < DP <= 100 PSF

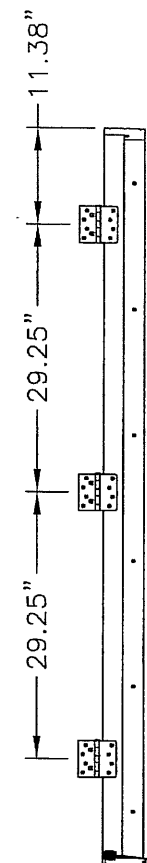


HINGE DETAIL

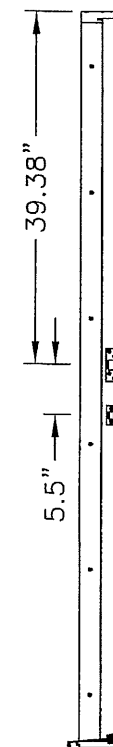

STRIKE PLATE DETAIL

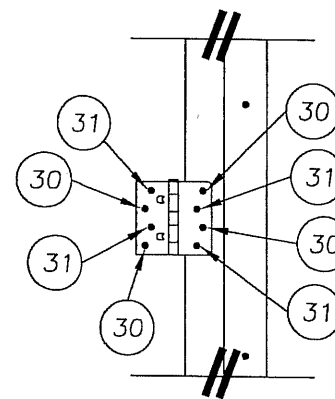


HINGE DETAIL

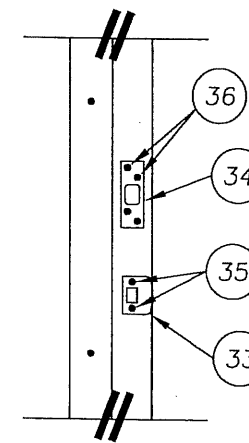


STRIKE PLATE DETAIL

Documents Prepared By:		BUILDING CONSULTANTS, INC. P.O. Box 230 Vairco FL 33595 Phone No.: 813.659.9197 Florida Board of Professional Engineers Certificate Of Authorization No. 9813	
PRODUCT: SINGLE OPAQUE FIBERGLASS DOOR "IMPACT" INSWING / OUTSWING PART OR ASSEMBLY: FRAME ANCHORING		DATE: 12/15/06 SCALE: N.T.S. DWG. BY: AEM CHK. BY: WWH DRAWING NO.: TX-3166 SHEET 8 OF 9	
REVISIONS NO. DATE BY		Wendell W. Haney, P.E. No. 54158	


BILL OF MATERIALS		
ITEM	DESCRIPTION	MATERIAL
B	2X FRAMING	WOOD
C	1/4" MAX. SHIM SPACE	WOOD
D	#10 X 2-1/2" PFH WOOD SCREW	STEEL
G	KWIKSET 200 SERIES PASSAGE LOCK	STEEL
H	KWIKSET 600 SERIES DEADBOLT	STEEL
1	INSWING ADJUSTABLE THRESHOLD (IS300AJ)	ALUM./WOOD
2	INSWING THRESHOLD (IS300HP5)	-
3	INSWING SELF ADJUST THERMAL BREAK THRESHOLD (ISP30M)	ALUM./COMP.
4	OUTSWING COASTAL THRESHOLD	ALUM./WOOD
5	OUTSWING STANDARD THRESHOLD	ALUM./WOOD
6	INSWING THRESHOLD	-
7	DOOR BOTTOM SWEEP	VINYL
8	JAMB (PINE)	WOOD
9	JAMB (OAK)	WOOD
10	HINGE STILE (SMOOTH STAR)	WOOD
11	LOCK STILE (SMOOTH STAR)	WOOD
12	TOP RAIL (SMOOTH STAR)	LVL/WOOD
13	BOTTOM RAIL (SMOOTH STAR)	PVC
14	PANEL REINFORCEMENT 0.023" THK. (SMOOTH STAR)	PVC
15	DOOR SKIN 0.072" THK. (SMOOTH STAR) Fy = 6,000 PSI MIN.	STEEL
16	HINGE STILE (CLASSIC CRAFT)	FIBERGLASS
17	LOCK STILE (CLASSIC CRAFT)	WOOD/LVL
18	TOP RAIL (CLASSIC CRAFT)	WOOD/LVL
19	BOTTOM RAIL (CLASSIC CRAFT)	PVC
20	PANEL REINFORCEMENT 0.023" THK. (CLASSIC CRAFT)	PVC
21	DOOR SKIN 0.090" THK. (CLASSIC CRAFT) Fy = 6,000 PSI MIN.	STEEL
22	LOCK & HINGE STILE (CLASSIC CRAFT RUSTIC)	FIBERGLASS
23	TOP RAIL (CLASSIC CRAFT RUSTIC)	WOOD/LVL
24	BOTTOM RAIL (CLASSIC CRAFT RUSTIC)	WOOD
25	PANEL REINFORCEMENT 0.023" THK. (CLASSIC CRAFT RUSTIC)	PVC
26	DOOR SKIN 0.090" THK. (CC RUSTIC) Fy = 6,000 PSI MIN.	STEEL
27	FOAM CORE	FIBERGLASS
28	WEATHERSTRIP	POLYURETHANE
29	HINGE	FOAM
30	#10 X 2-1/2" PFH SCREW	STEEL
31	#10 X 3/4" PFH SCREW	STEEL
32	#9 X 3" PFH WOOD SCREW	STEEL
33	LATCH STRIKE PLATE	STEEL
34	SECURITY STRIKE PLATE (SINGLE DOOR ONLY)	STEEL
35	#8 X 3" PFH SCREW	STEEL
36	#8 X 3" PFH SCREW	STEEL
37	DEADBOLT STRIKE PLATE	STEEL
52	DOOR BOTTOM SWEEP	STEEL
60	HINGE STILE (FIBER CLASSIC)	VINYL
61	LOCK STILE (FIBER CLASSIC)	WOOD
62	TOP RAIL (FIBER CLASSIC)	LVL/WOOD
63	BOTTOM RAIL (FIBER CLASSIC)	PVC
64	PANEL REINFORCEMENT 0.023" THK. (FIBER CLASSIC)	PVC
65	DOOR SKIN 0.072" THK. (FIBER CLASSIC) Fy = 6,000 PSI MIN.	STEEL
		FIBERGLASS

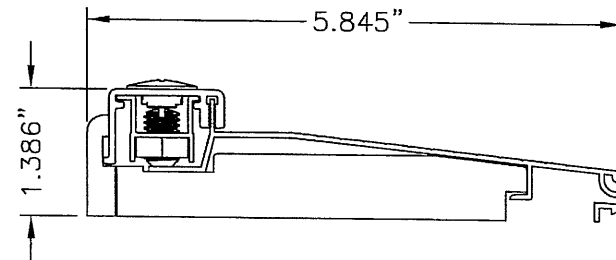


2 THRESHOLD
INSWING ADJUSTABLE

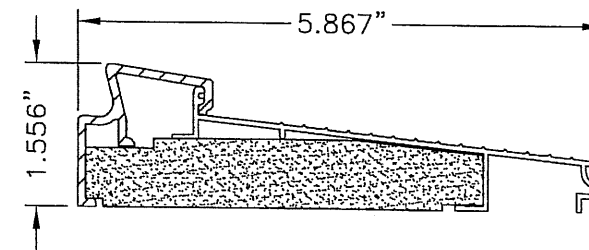


3 THRESHOLD
INSWING SELF-ADJUST

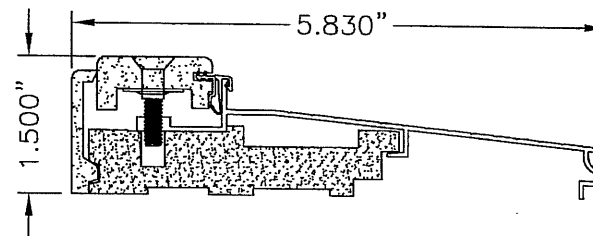


6 THRESHOLD
INSWING
MAX. DP RATING = +/- 50.0 PSF

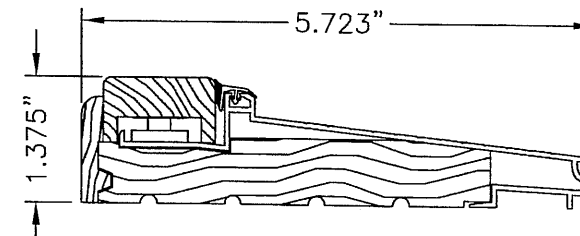


1 THRESHOLD
INSWING ADJUSTABLE

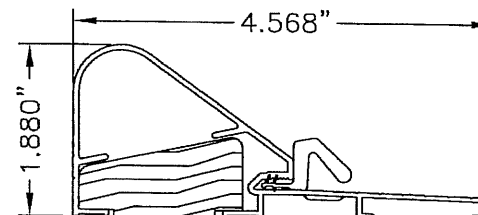


4 THRESHOLD
OUTSWING COASTAL

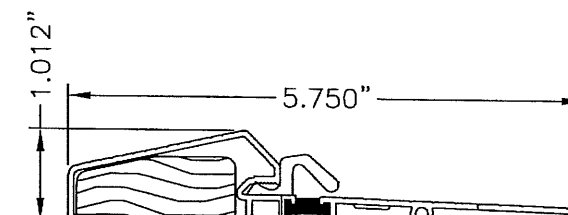


5 THRESHOLD
OUTSWING STANDARD

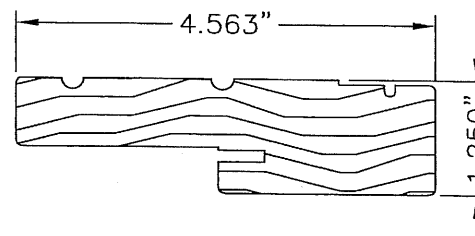

9 8 JAMB

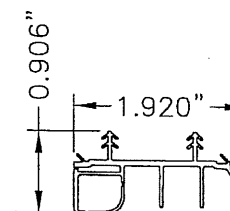

7 SWEEP

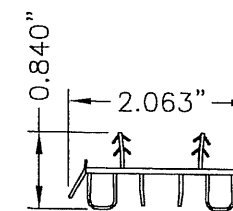

52 SWEEP

Documents Prepared By:		RW BUILDING CONSULTANTS, INC. P.O. Box 230 Valrico FL 33595 Phone No.: 813.659.9197 Florida Board of Professional Engineers Certificate of Authorization No. 9813 Wendell W. Hargreaves, P.E. No. 54158	
PRODUCT:	SINGLE OPAQUE FIBERGLASS DOOR "IMPACT" INSWING / OUTSWING	PART OR ASSEMBLY:	BILL OF MATERIALS & COMPONENTS
NO.	DATE	BY	REVISIONS
DATE: 12/15/06			
SCALE: N.T.S.			
DWG. BY: AEM			
CHK. BY: WWH			
DRAWING NO.: TX-3166			
SHEET 9 OF 9			

THERMA TRU®

118 INDUSTRIAL DR., EDGERTON, OH 43517
TEL. (419)298-1740

SMOOTH STAR, FIBER CLASSIC, CLASSIC CRAFT & CLASSIC CRAFT RUSTIC

SINGLE "IMPACT" DOOR WITH "NON-IMPACT" SIDELITE INSWING / OUTSWING

EVALUATED FOR USE IN THE STATE OF TEXAS

THE THERMA-TRU FIBERGLASS DOOR DESCRIBED HEREIN COMPLIES WITH THE INTERNATIONAL RESIDENTIAL CODE (IRC), SECTIONS R301 & R613 AND THE INTERNATIONAL BUILDING CODE (IBC), SECTIONS 1714.5 1405.12, 1609, 2403 AND 2404 (INCLUDING TEXAS REVISIONS) SUBJECT TO THE FOLLOWING CONDITIONS:

1. Anchors shall be as listed and spaced as shown in the details. Anchor embedment to base material shall be beyond wall dressing or stucco.
 2. When used in wind borne debris regions (SEAWARD and INLAND I ZONES), the Product complies with Sections R301.2.1.2 and 1609.1.4 as an impact resistant product and does not require the use of an approved impact resistant covering. This product does not meet the requirements for enhanced protection of essential facilities as defined in ASTM E1996.
 3. Allowable design pressure requirements must be equal to or less than the design pressure rating shown in the design pressure chart, sheet 1 of this drawing.
 4. Conditions not covered by this drawing are subject to further engineering analysis.
- SUPPORTING DOCUMENTS & EVIDENCE

1. Testing per TAS 201-94, TAS 202-94 and TAS 203-94 as performed by Testing Evaluation Laboratories Inc. and reported in test report number TEL 06-1031-1 Revised, dated February 14, 2007 and signed by Wendell W. Haney, P.E.
2. Testing per TAS 201-94, TAS 202-94 and TAS 203-94 as performed by Testing Evaluation Laboratories Inc. and reported in test report number TEL 06-1031-4, dated October 31, 2006 and signed by Wendell W. Haney, P.E.
3. Anchor analysis for loading conditions prepared, signed and sealed by Wendell W. Haney, P.E. Glass load resistance report ASTM E1300-00, prepared by Wendell W. Haney, P.E..
4. Certificate of Participation issued by the National Accreditation and Management Institute, Inc., certifying that Therma-Tru Corporation. is manufacturing products within a Quality Assurance program.



TABLE OF CONTENTS	
SHEET #	DESCRIPTION
1	TYPICAL ELEVATIONS, DESIGN PRESSURES & GENERAL NOTES
2	DOOR PANEL DETAILS (SMOOTH STAR)
3	DOOR PANEL DETAILS (CLASSIC CRAFT)
4	DOOR PANEL DETAILS (CLASSIC CRAFT RUSTIC)
5	DOOR PANEL DETAILS (FIBER CLASSIC)
6	SIDELITE PANEL DETAILS
7	HORIZONTAL CROSS SECTIONS & GLAZING DETAILS
8	VERTICAL CROSS SECTIONS
9	VERTICAL CROSS SECTIONS
10	FRAME ANCHORING
11	COMPONENTS
12	BILL OF MATERIALS & COMPONENTS




"SMOOTH STAR", "CLASSIC CRAFT", "CLASSIC CRAFT RUSTIC" & "FIBER CLASSIC"
OUTSWING UNIT SHOWN

DOOR TYPE	SWING	OVERALL FRAME DIMENSION	OVERALL SIDELITE D.L.O. DIMENSION	DESIGN PRESSURE	
				POSITIVE	NEGATIVE
CLASSIC CRAFT	OUTSWING	53.25" X 80.75"	7.09"	+65.0	-65.0
	INSWING	54.75" X 82.25"		+65.0	-65.0
FIBER CLASSIC	OUTSWING	53.25" X 80.75"		+65.0	-65.0
	INSWING	54.75" X 82.25"		+65.0	-65.0
SMOOTH STAR	OUTSWING	53.25" X 80.75"	63.09"	+65.0	-65.0
	INSWING	54.75" X 82.25"		+65.0	-65.0
RUSTIC	OUTSWING	53.25" X 80.75"		+65.0	-65.0
	INSWING	54.75" X 82.25"		+65.0	-65.0


Documents Prepared By:		R.W. BUILDING CONSULTANTS, INC. P.O. Box 230 Vairco FL 33595 Phone No.: 813.659.9197 Florida Board of Professional Engineers Certificate Of Authorization No. 9813 Wendell W. Haney, P.E. No. 54158 2-14-07	
PRODUCT:	SINGLE OPAQUE FIBERGLASS DOOR W/SIDELITE "IMPACT" INSWING / OUTSWING	PART OR ASSEMBLY:	TYPICAL ELEVATIONS, DESIGN PRESSURES & GENERAL NOTES
BY		DATE	
NO.		DATE	
DATE: 12/15/06			
SCALE: N.T.S.			
DWG. BY: AEM			
CHK. BY: WWH			
DRAWING NO.: TX-3167			
SHEET 1 OF 12			

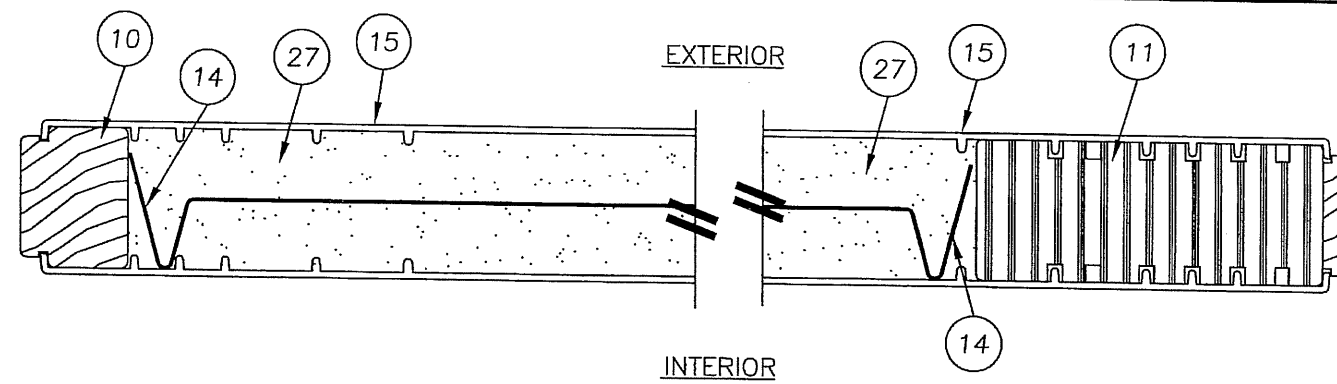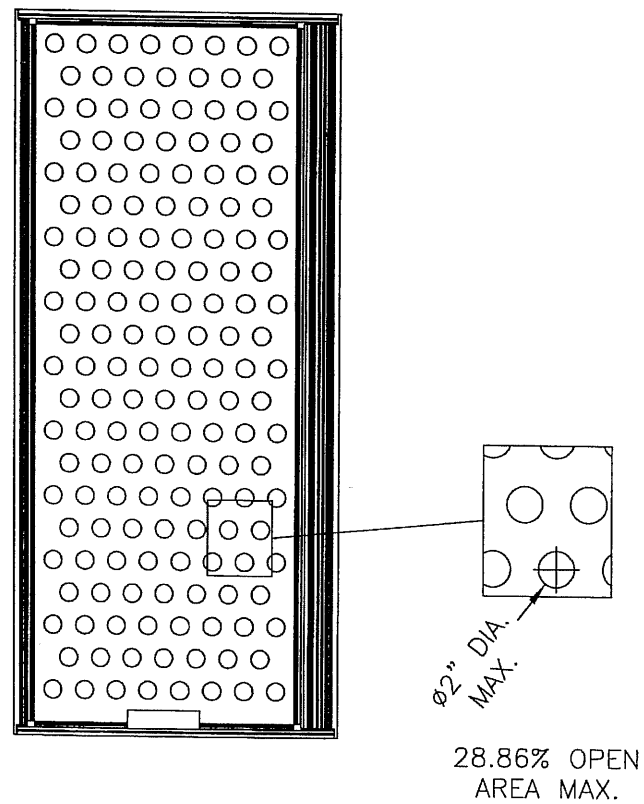


2	HORIZONTAL CROSS SECTION
2	SMOOTH STAR

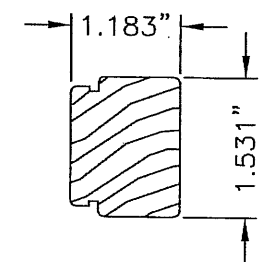


10 HINGE STILE
SMOOTH STAR

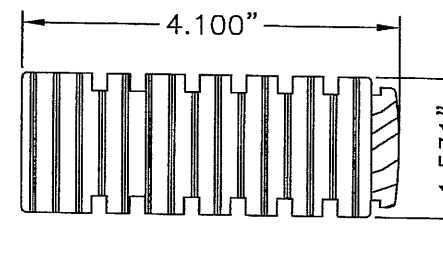


11 LOCK STILE
SMOOTH STAR

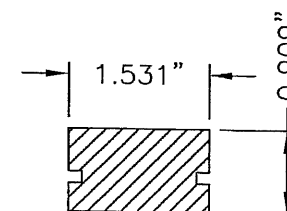

12 TOP RAIL
SMOOTH STAR



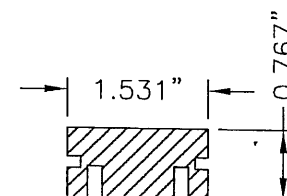


13 BOTTOM RAIL
SMOOTH STAR

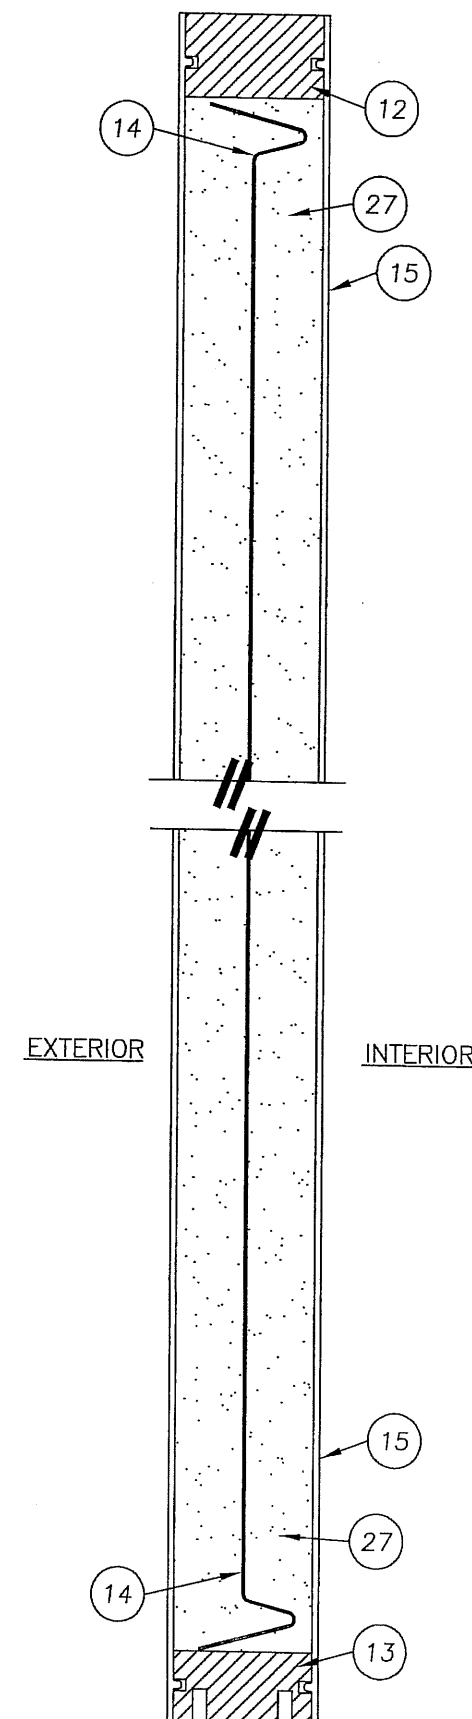


1	VERTICAL CROSS SECTION
2	SMOOTH STAR


[illegible]

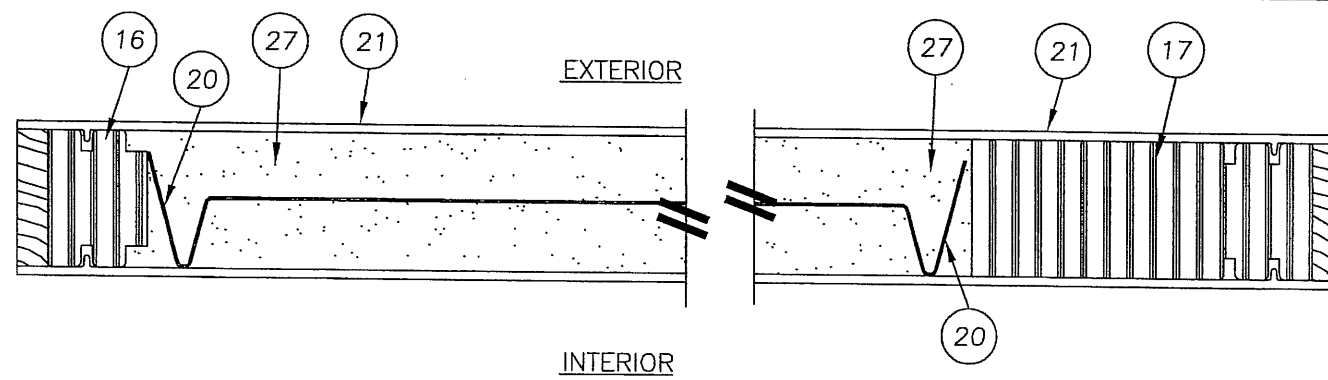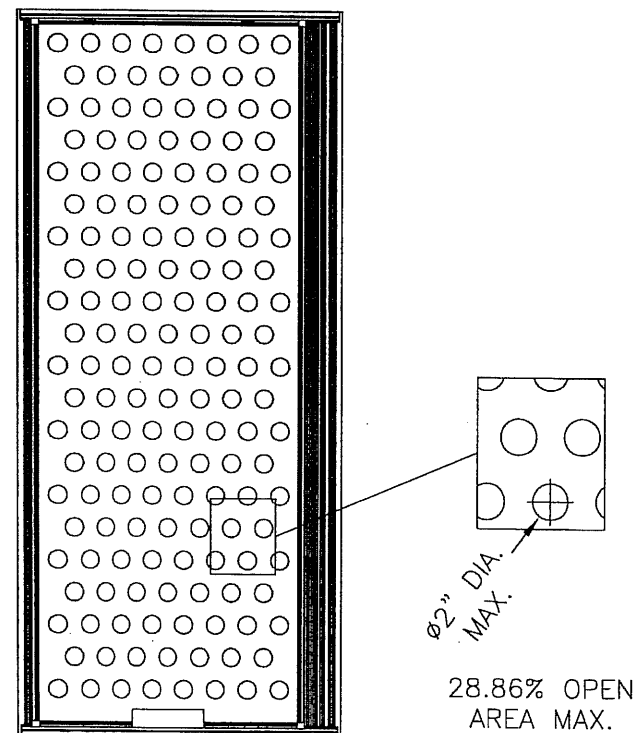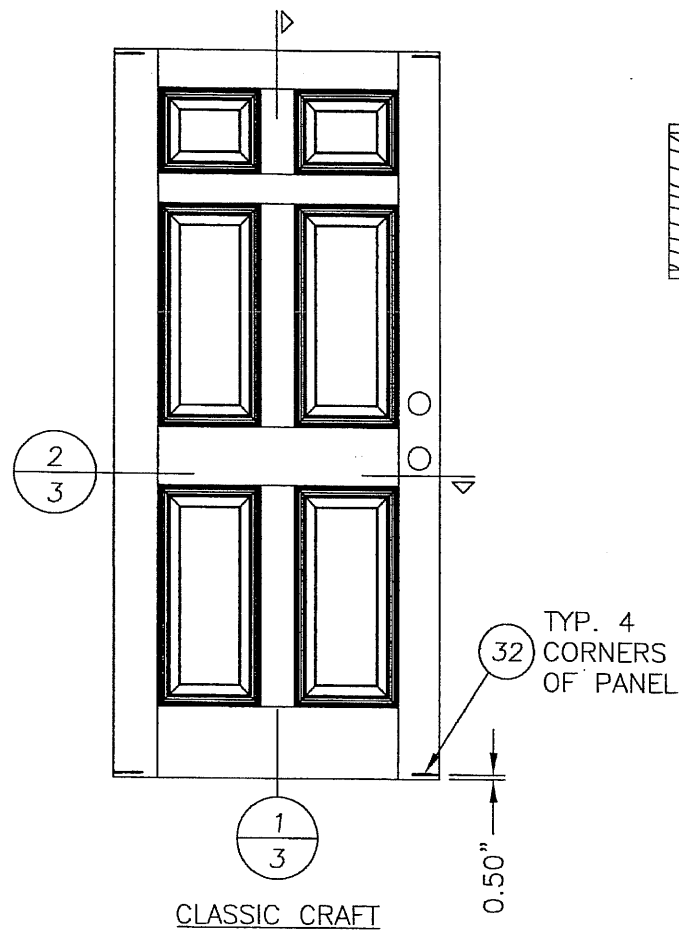


2 HORIZONTAL CROSS SECTION
3 (CLASSIC CRAFT)

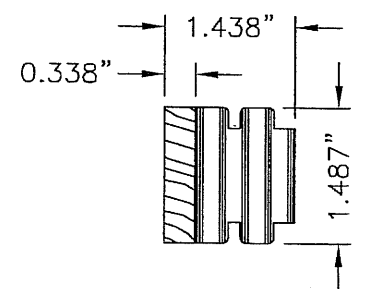


16 HINGE STILE
CLASSIC CRAFT

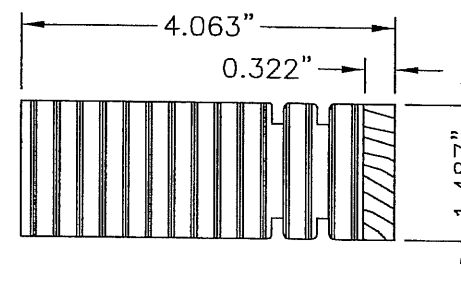

17 LOCK STILE
CLASSIC CRAFT

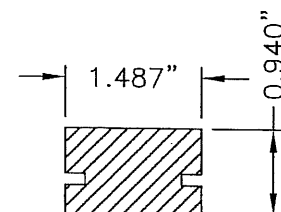


18 TOP RAIL
CLASSIC CRAFT

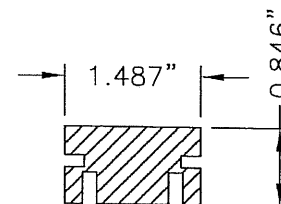

19 BOTTOM RAIL
CLASSIC CRAFT



EXTERIOR

INTERIOR

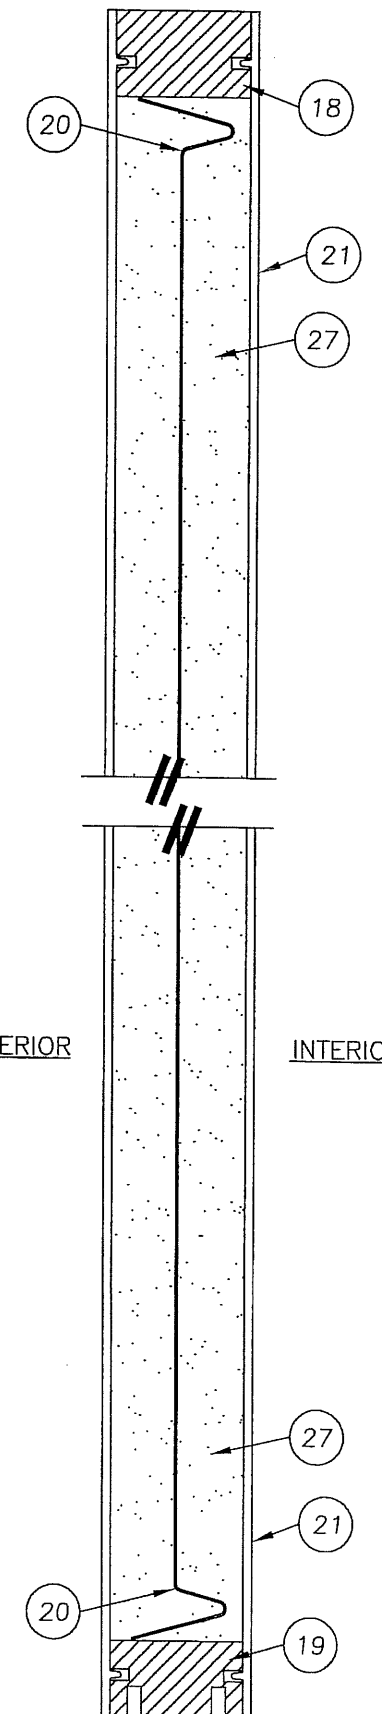


1 VERTICAL CROSS SECTION
3 (CLASSIC CRAFT)


Documents Prepared By:		R.W. BUILDING CONSULTANTS, INC. P.O. Box 230 Valrico FL 33595 Phone No.: 813.659.9197 Florida Board of Professional Engineers Certificate Of Authorization No. 9813 <i>Wendell W. Honey</i> 2-14-07 Wendell W. Honey, P.E. No. 54158	
PRODUCT:	SINGLE OPAQUE FIBERGLASS DOOR W/SIDELITE "IMPACT" INSWING / OUTSWING	PART OR ASSEMBLY:	DOOR PANEL DETAILS (CLASSIC CRAFT)
DATE:	12/15/06	SCALE:	N.T.S.
DWG. BY:	AEM	CHK. BY:	WWH
DRAWING NO.:	TX-3167	SHEET	3 OF 12
REVISIONS		BY	
NO.	DATE		

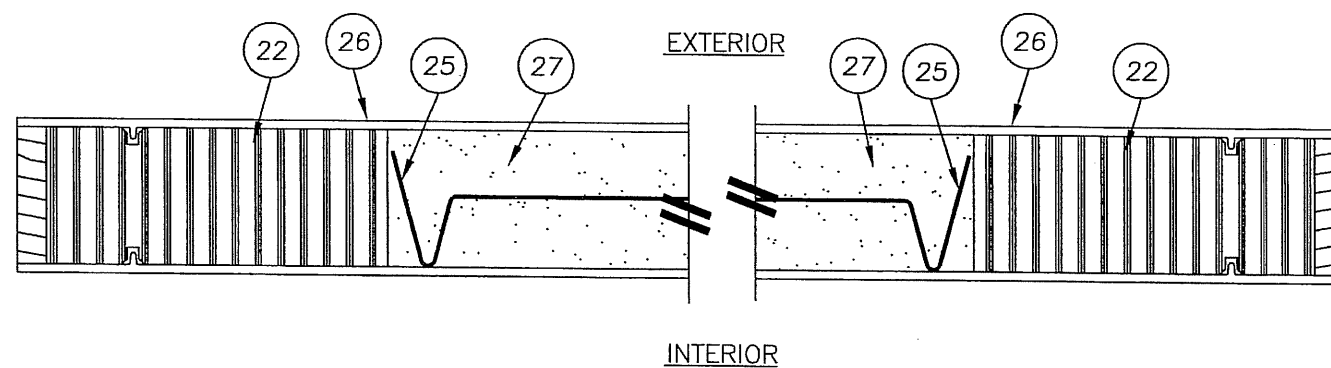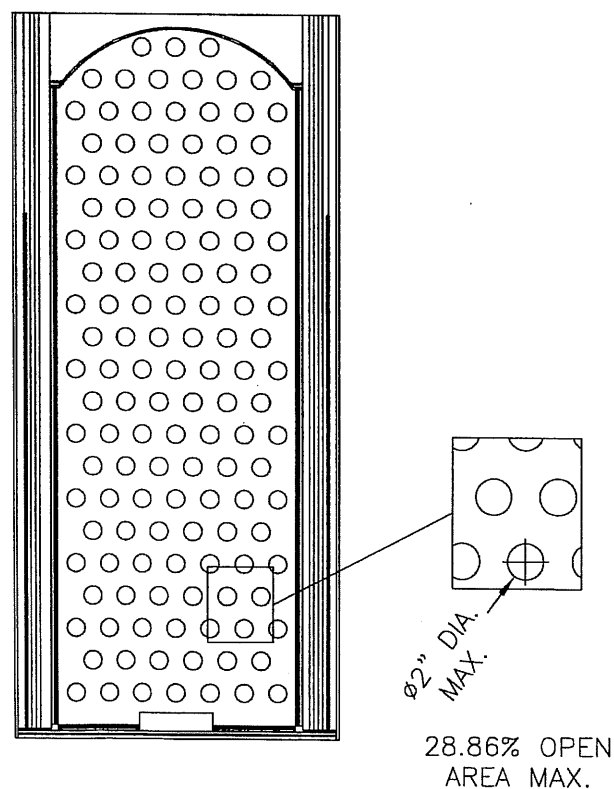


2 HORIZONTAL CROSS SECTION
4 (CLASSIC CRAFT RUSTIC)

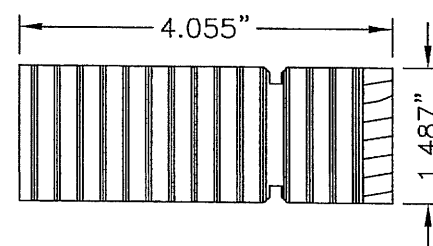


22 LOCK & HINGE STILE
CLASSIC CRAFT RUSTIC

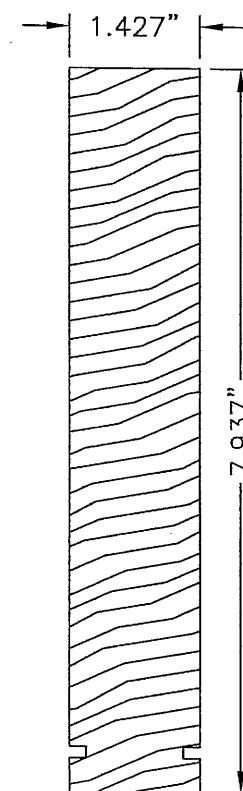

23 TOP RAIL
CLASSIC CRAFT RUSTIC



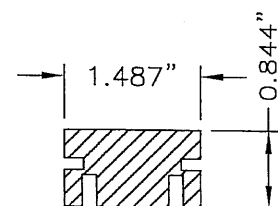


24 BOTTOM RAIL
CLASSIC CRAFT RUSTIC

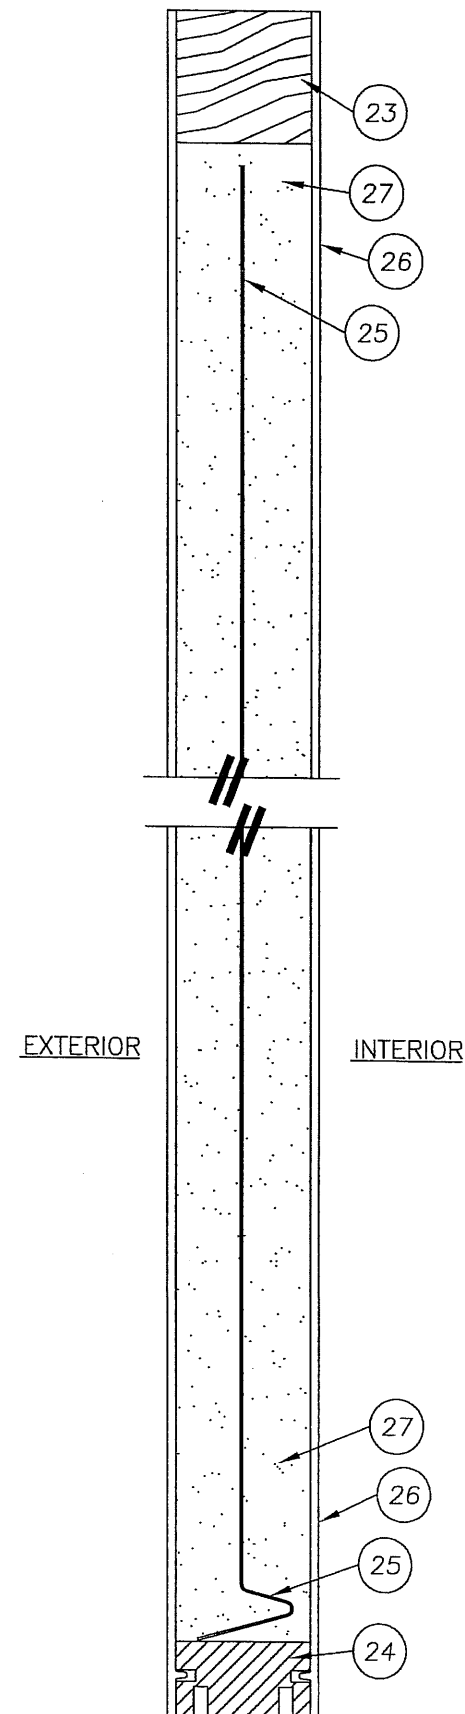


1 VERTICAL CROSS SECTION
4 (CLASSIC CRAFT RUSTIC)


DATE: 12/15/06 SCALE: N.T.S. DWG. BY: AEM CHK. BY: WWH DRAWING NO.: TX-3167 SHEET 4 OF 12		NO. DATE BY		REVISIONS	
PRODUCT: SINGLE OPAQUE FIBERGLASS DOOR W/SIDELITE "IMPACT" INSWING / OUTSWING		PART OR ASSEMBLY: DOOR PANEL DETAILS (CLASSIC CRAFT RUSTIC)			
Documents Prepared By: <i>RW</i> BUILDING CONSULTANTS, INC. P.O. Box 230 Valrico FL 33595 Phone No.: 813.659.9197 Florida Board of Professional Engineers Certificate Of Authorization No. 9813 <i>Handwritten Signature</i> 2-14-07 Wendell W. Hargreaves, P.E. No. 54158					

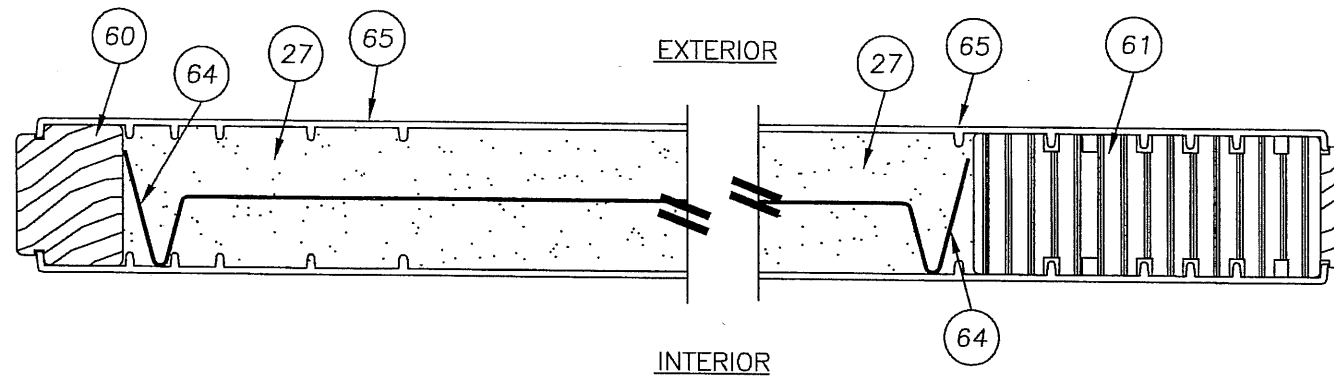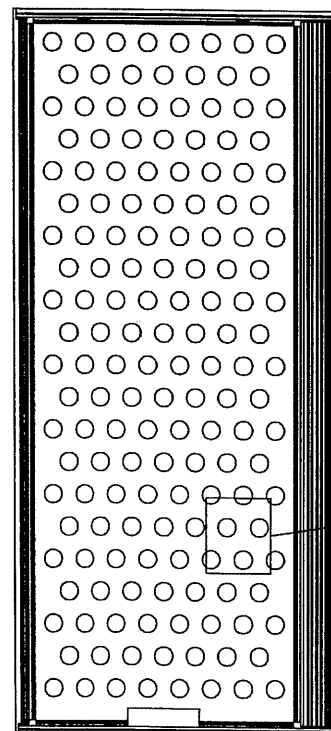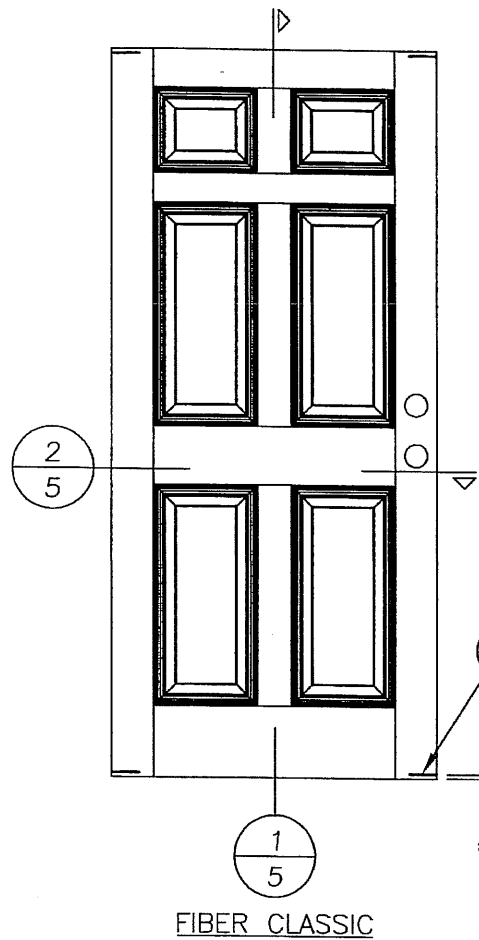


2/5 HORIZONTAL CROSS SECTION
FIBER CLASSIC

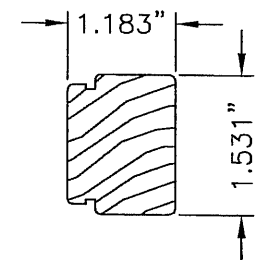


60 HINGE STILE
FIBER CLASSIC

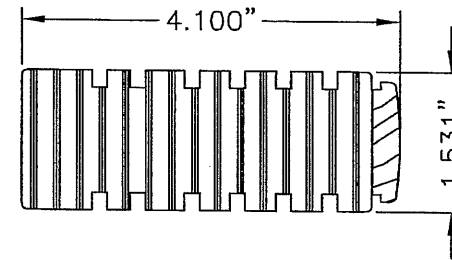

61 LOCK STILE
FIBER CLASSIC

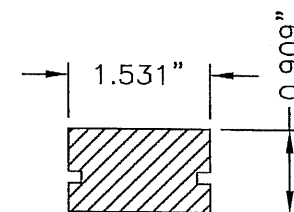


62 TOP RAIL
FIBER CLASSIC

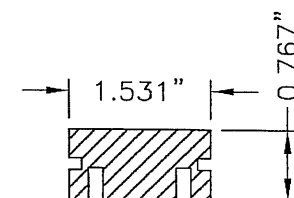

63 BOTTOM RAIL
FIBER CLASSIC

EXTERIOR

INTERIOR

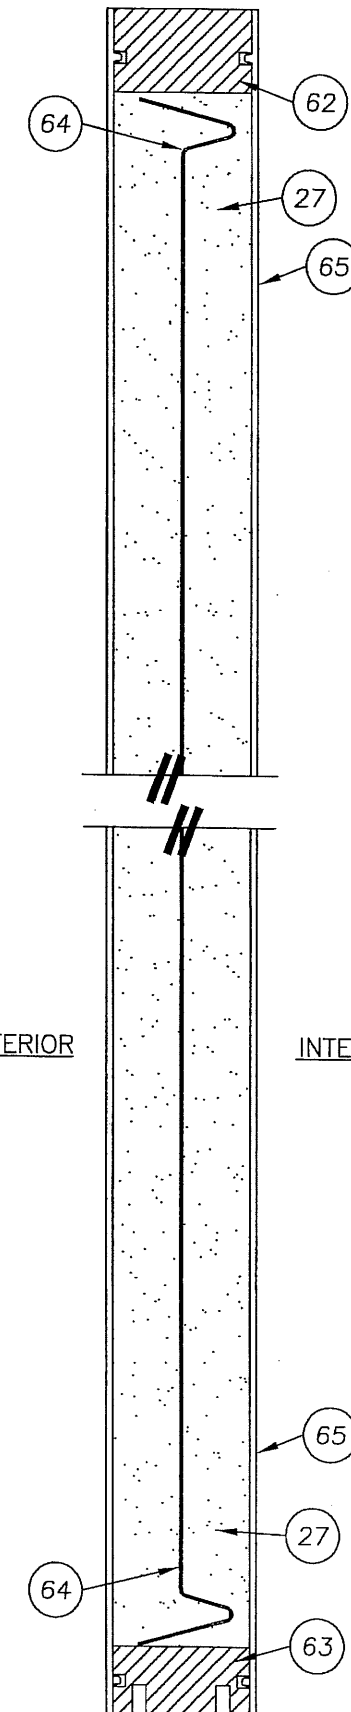








1/5 VERTICAL CROSS SECTION
FIBER CLASSIC

PRODUCT: SINGLE OPAQUE
FIBERGLASS DOOR W/SIDELITE
"IMPACT" INSWING / OUTSWING
PART OR ASSEMBLY:
DOOR PANEL DETAILS
(FIBER CLASSIC)

NO.	DATE	BY

DATE: 12/15/06
SCALE: N.T.S.
DWG. BY: AEM
CHK. BY: WWH
DRAWING NO.: TX-3167
SHEET 5 OF 12

Documents Prepared By:
R.W. BUILDING CONSULTANTS, INC.
P.O. Box 230 Valrico FL 33595
Phone No.: 813.659.9197
Florida Board of Professional Engineers
Certificate Of Authorization No. 9813
Wendell W. Haney, P.E. No. 54158

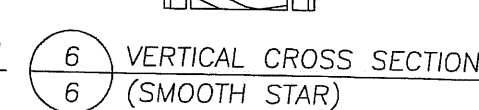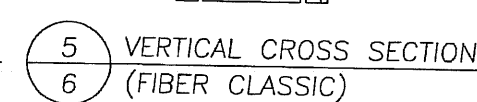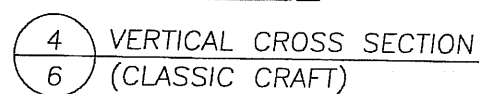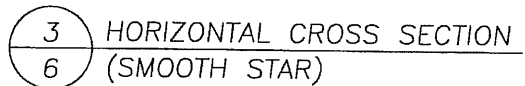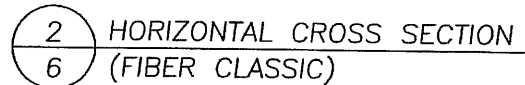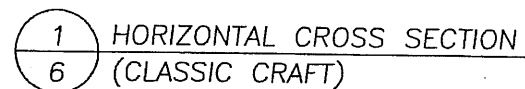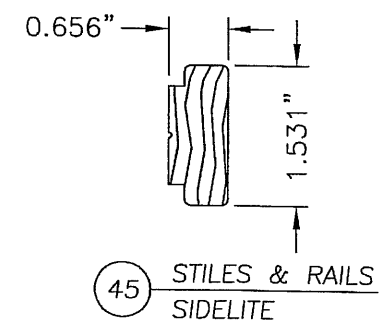

Documents Prepared By:

Documents Prepared by:
GD&A BUILDING CONSULTANTS, INC.

BUILDING CONSULTANTS, INC.
P.O. Box 230 Valrico FL 33595

Phone No.: 813.659.9197

Florida Board of Professional Engineers

Certificate Of Authorization No. 9813

Wendell W. Hanev P.F. No. 54158

Wendell W. Hanev P.F. No. 54158

PRODUCT: SINGLE OPAQUE
FIBERGLASS DOOR W/SIDELITE
"IMPACT" INSWING / OUTSWING

IMPACT / INSWING
PART OR ASSEMBLY:

SIDELITE PANEL DETAILS

REVISIONS

DATE: 12/15/06

SCALE: N.T.S.

DWG. BY: AEM



CHK. BY: WWH

DRAWING NO.:


TX-3167

SHEET 6 OF 12

© 2006 R.W. BUILDING CONSULTANTS INC.

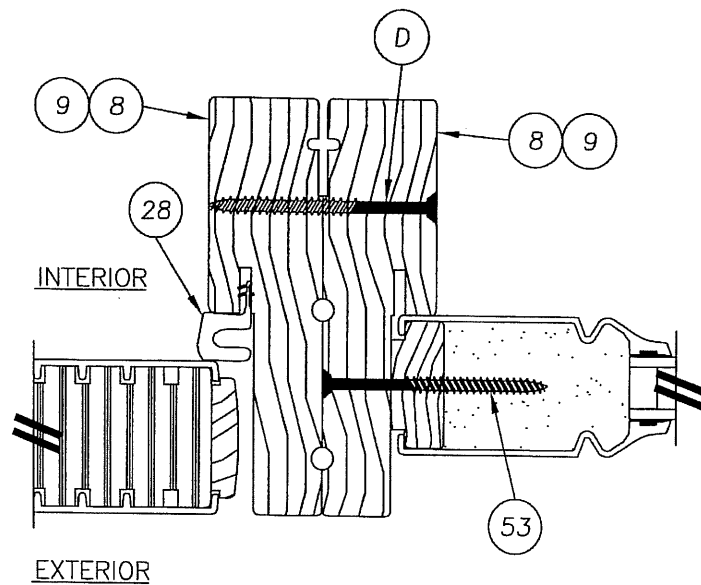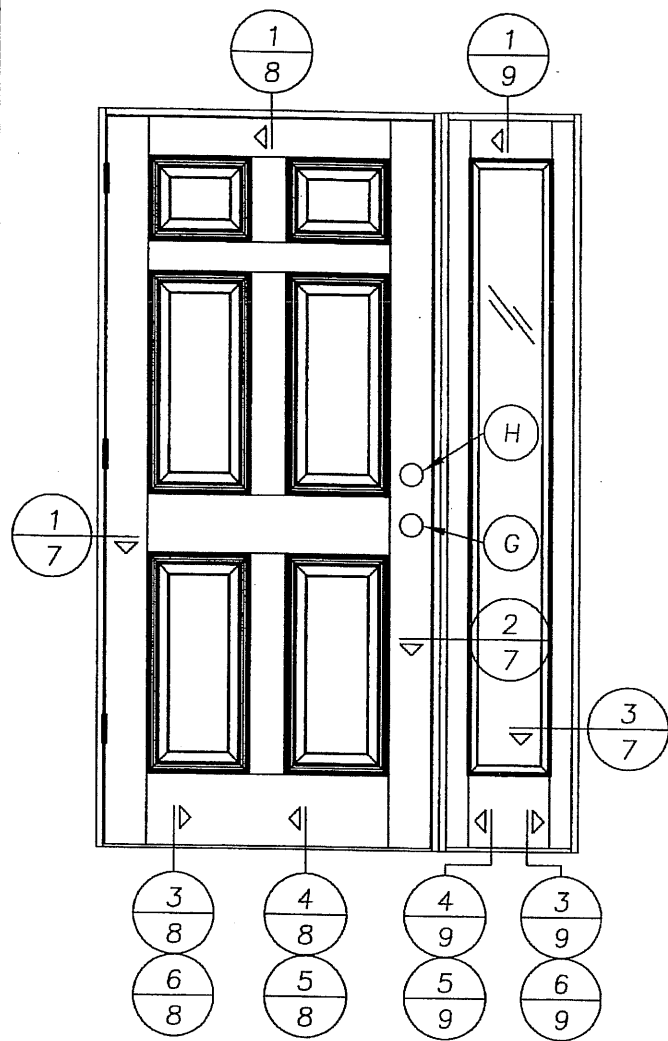


2 HORIZONTAL CROSS SECTION
@ LATCH (OUTSWING)
SMOOTH STAR PANEL SHOWN
SEE DOOR PANEL DETAILS FOR
OPTIONAL PANEL TYPES

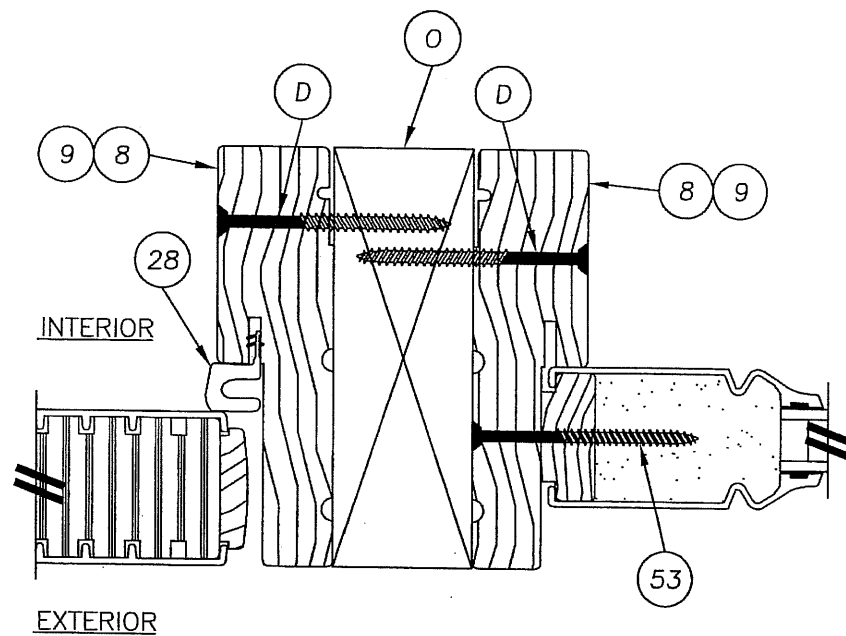


2 HORIZONTAL CROSS SECTION
@ LATCH (INSWING)
SMOOTH STAR PANEL SHOWN
SEE DOOR PANEL DETAILS FOR
OPTIONAL PANEL TYPES

FOR INSWING UNITS, THE DOOR
FRAME AND SIDELITE FRAME
ARE BOTH ANCHORED TO THE
2X MULLION REINFORCEMENT.

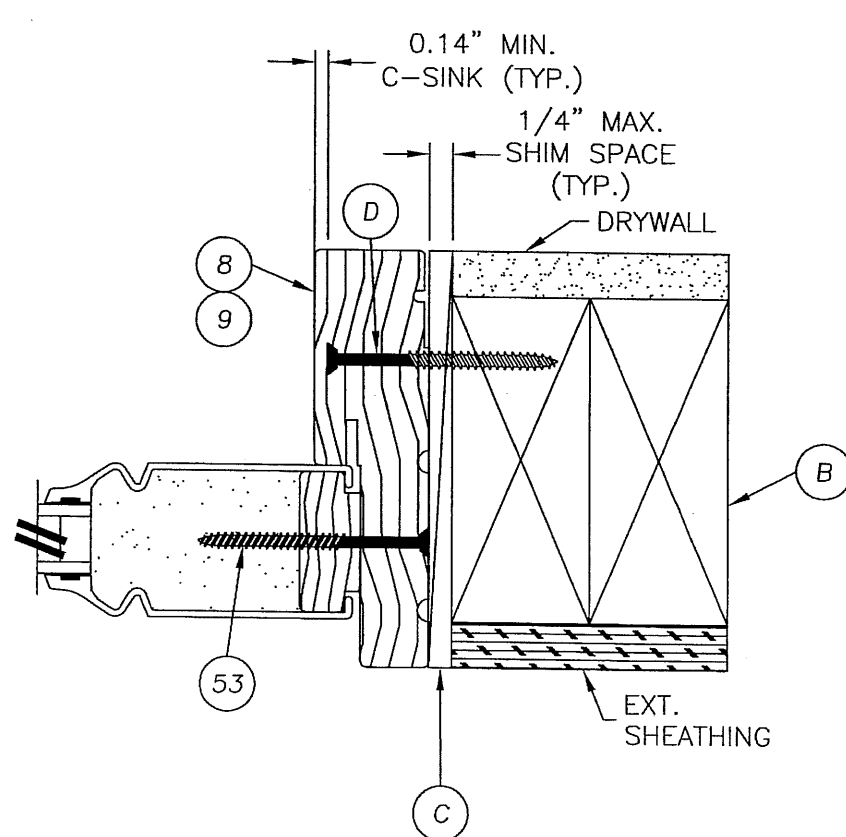

3 HORIZONTAL CROSS SECTION
@ SIDELITE
SMOOTH STAR PANEL SHOWN
SEE DOOR PANEL DETAILS FOR
OPTIONAL PANEL TYPES

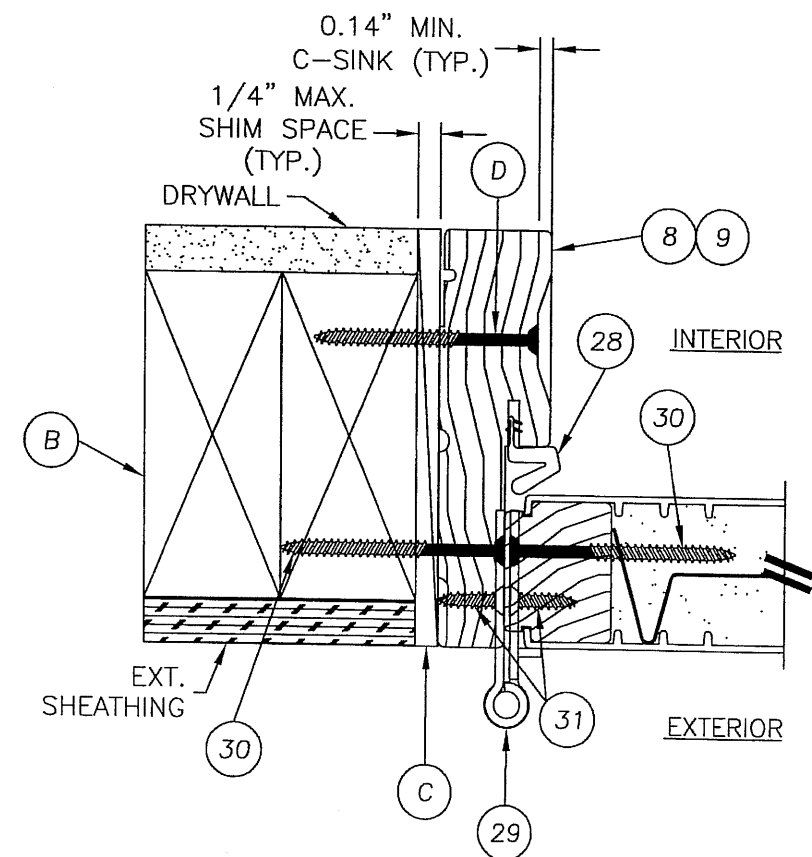

1 HORIZONTAL CROSS SECTION
@ HINGE
SMOOTH STAR PANEL SHOWN
SEE DOOR PANEL DETAILS FOR
OPTIONAL PANEL TYPES

Documents Prepared By:

R.W. BUILDING CONSULTANTS, INC.

P.O. Box 230 Valrico FL 33595

Phone No.: 813.659.9197

Florida Board of Professional Engineers

Certificate Of Authorization No. 9813

Wendell W. Hanes, P.E. No. 54158

PRODUCT: SINGLE OPAQUE

FIBERGLASS DOOR W/SIDELITE

"IMPACT" INSWING / OUTSWING

PART OR ASSEMBLY:

HORIZONTAL CROSS SECTIONS

& GLAZING DETAILS

DATE: 12/15/06






SCALE: N.T.S.

DWG. BY: AEM

CHK. BY: WWH


DRAWING NO.: TX-3167

SHEET 7 OF 12

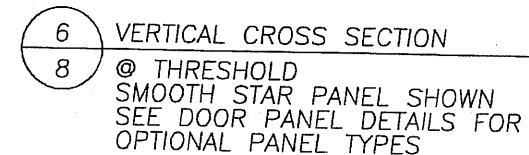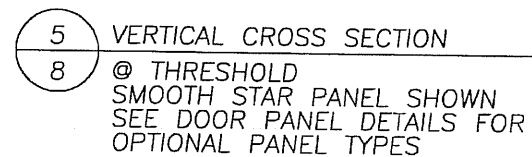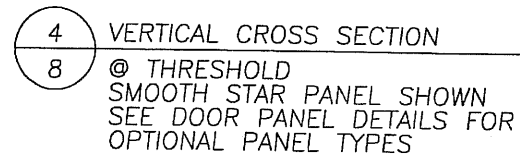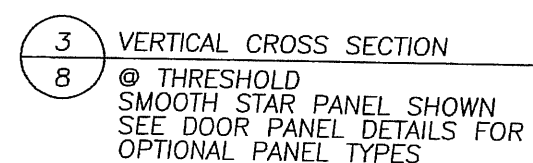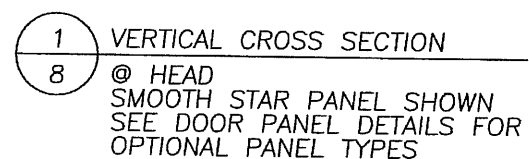


SHEET 8 OF 12


© 2006 R.W. BUILDING CONSULTANTS INC.

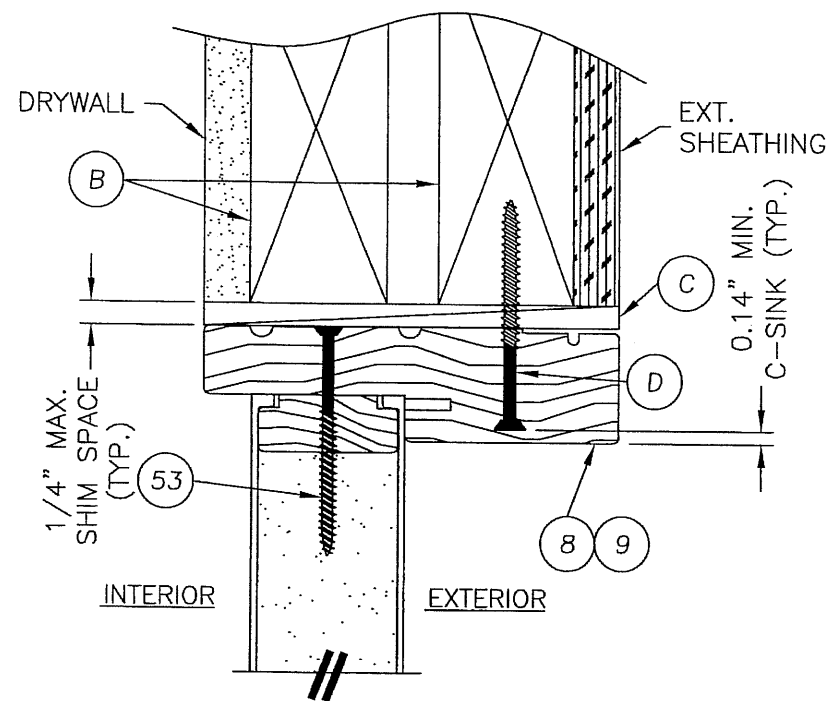


1
9 VERTICAL CROSS SECTION

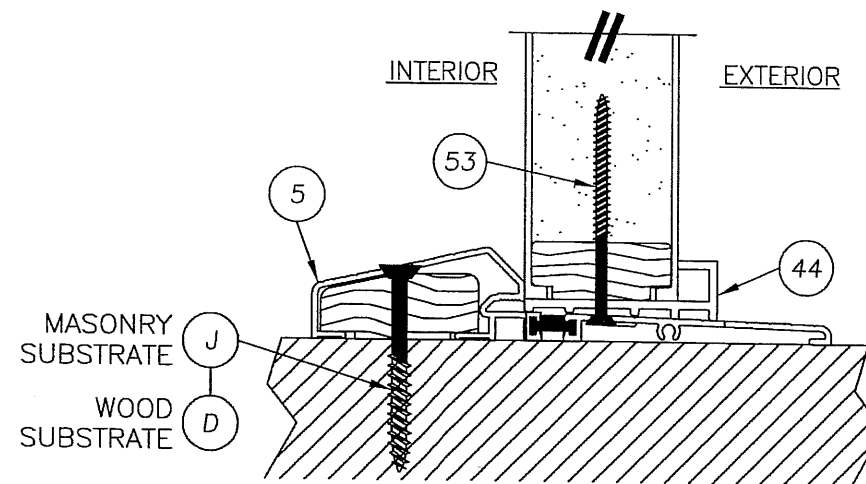


3
9 VERTICAL CROSS SECTION

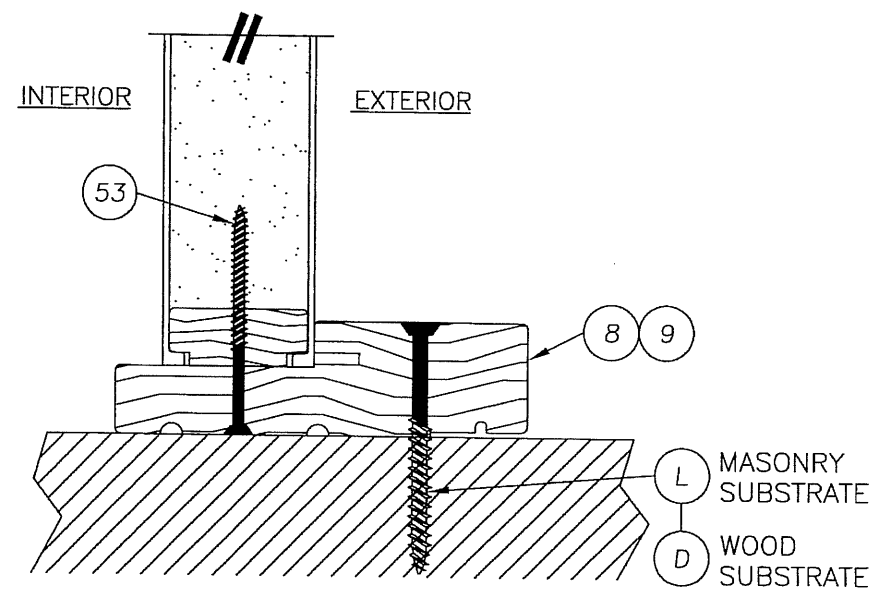

4
9 VERTICAL CROSS SECTION

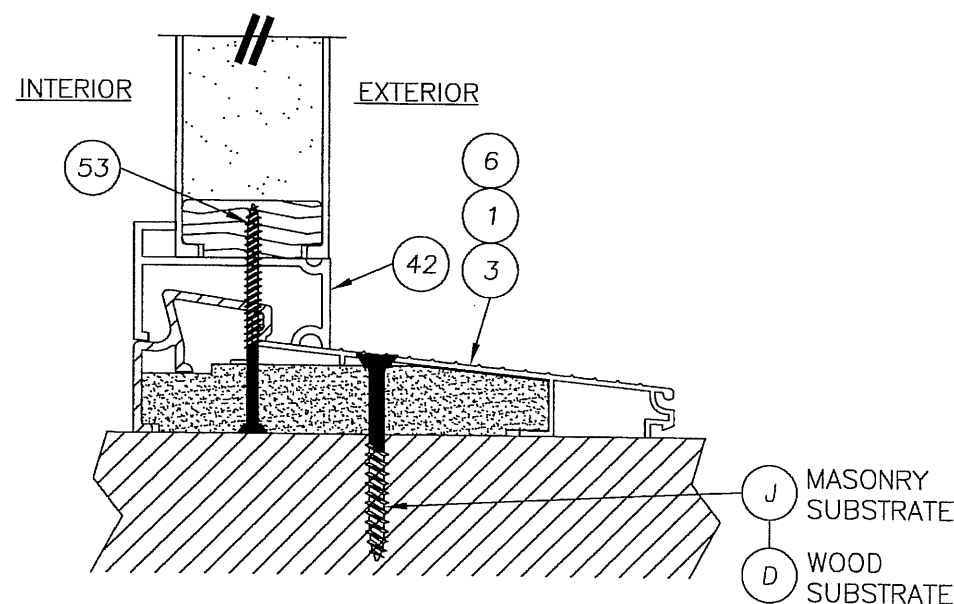

5
9 VERTICAL CROSS SECTION

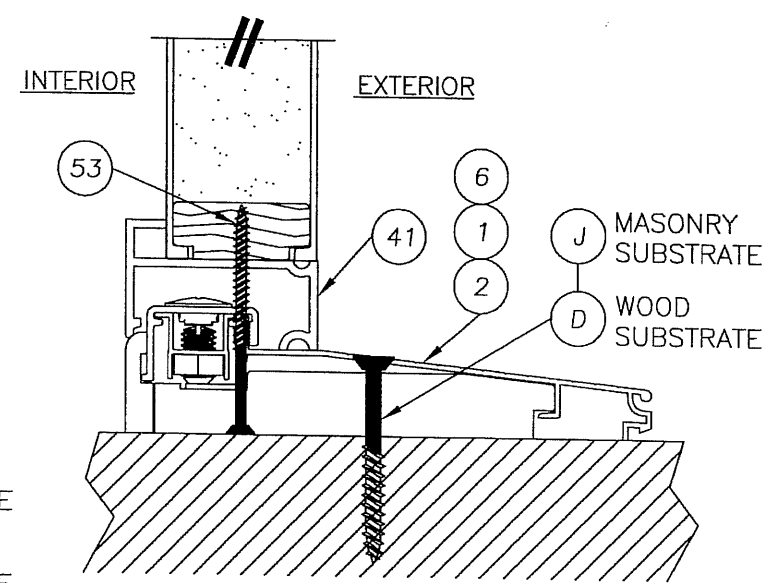

6
9 VERTICAL CROSS SECTION

Documents Prepared By:
RW BUILDING CONSULTANTS, INC.
 P.O. Box 230 Vero Beach, FL 33595
 Phone No.: 813.659.9197
 Florida Board of Professional Engineers
 Certificate Of Authorization No. 9813
Wendell W. Haney 2-14-07
 Wendell W. Haney, P.E. No. 54158

PRODUCT: SINGLE OPAQUE
 FIBERGLASS DOOR W/SIDELITE
 "IMPACT" INSWING / OUTSWING
 PART OR ASSEMBLY:
 VERTICAL CROSS SECTIONS

NO.	DATE	REVISIONS	BY

DATE: 12/15/06
 SCALE: N.T.S.
 DWG. BY: AEM
 CHK. BY: WWH
 DRAWING NO.: TX-3167
 SHEET 9 OF 12

THE CLADDING BEING USED.

6" 3" 3" 6" 3" 3"

6"

SEE NOTE 3

2X FRAMING

TYP. HEAD & JAMBS

WOOD SUBSTRATE

OUTSWING

OUT/INSWING MASONRY SUBSTRATE SEE NOTE 1

DOOR FRAME

14.05" MAX. ON CENTER

14.05" MAX. ON CENTER

WOOD SUBSTRATE

JAMB

OUT/INSWING MASONRY SUBSTRATE SEE NOTE 1

SEE NOTE 3

FRAME ANCHORING

Technical drawing of a rectangular panel, likely a door or window frame, showing dimensions and callouts. The drawing includes the following details:

- Top Dimensions:** Horizontal dimensions of 3" and 6" are shown on the left and right sides of the top edge. A vertical dimension of 3" is shown on the right side.
- Left Side Dimensions:** A vertical dimension of 6" is shown. A diagonal dimension of 14.05" MAX. ON CENTER is shown along the left edge.
- Right Side Dimensions:** A vertical dimension of 14.05" MAX. ON CENTER is shown along the right edge.
- Internal Features:** A circular feature labeled "D" TYP. is located in the center of the panel. The panel is divided into sections by vertical lines, with horizontal dimensions of 3" and 6" shown between these lines.
- Callouts:** Two callouts labeled "SEE NOTE 3" point to specific areas: one points to the top-left corner area, and the other points to the bottom-right corner area.

FRAME ANCHORING
INSWING

FOR INSWING UNITS, THE DOOR
FRAME AND SIDELITE FRAME
ARE BOTH ANCHORED TO THE
2X MULLION REINFORCEMENT.

1. 1/4" ITW CONCRETE SCREWS ANCHORING FRAME AND/OR SILL REQUIRE A MINIMUM 2-1/2" CLEARANCE TO MASONRY EDGES AND A MINIMUM 3" CLEARANCE TO ADJACENT CONCRETE SCREWS UNLESS OTHERWISE NOTED BY CONCRETE SCREW MANUFACTURER.

Diagram illustrating the dimensions and strike plate locations on a vertical surface. The total height of the plate is 39.38". The distance from the top edge to the first strike plate is 5.5". The first strike plate is labeled "100". The second strike plate is labeled "100".

STRIKE PLATE DETAIL

Diagram showing the locations of hinges on a beam. The beam is divided into three equal segments of 29.25 inches each, with a final segment of 11.38 inches. Hinges are located at the boundaries of these segments.

PRODUCT: SINGLE OPAQUE
FIBERGLASS DOOR W/SIDELITE
"IMPACT" INSWING / OUTSWING

PART OR ASSEMBLY: FRAME ANCHORING

PRODUCT: SINGLE OPERATING
FIBERGLASS DOOR
"IMPACT" INSURING
PART OR ASSEMBLY:

[illegible]








DATE:	12/15/06
SCALE:	N.T.S.
DWG. BY:	AEM
CHK. BY:	WWH
DRAWING NO.:	TX-3167
SHEET	10 OF 12

Documents Prepared By:

RW
BUILDING CONSULTANTS, INC.
P.O. Box 230 Valrico FL 33595
Phone No.: 813.659.9197
Florida Board of Professional Engineers
Certificate Of Authorization No. 9813

Wendell W. Haney, P.E. No. 54158

© 2006 R.W. BUILDING CONSULTANTS INC.

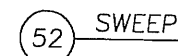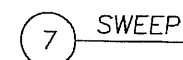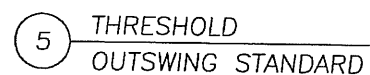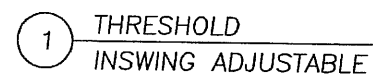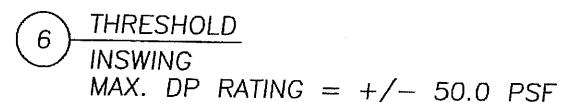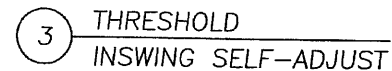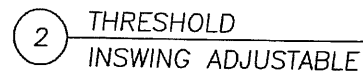

DATE:	12/15/06
SCALE:	N.T.S.
DWG. BY:	AEM
CHK. BY:	WWH
DRAWING NO.:	TX-3167
SHEET	11 OF 12

Documents Prepared by: BUILDING CONSULTANTS, INC.

BUILDING CONSULTANTS, INC.
P.O. Box 230 Valrico FL 33595

P.O. Box 230 Valrico FL.
Phone No.: 813.659.9197

Phone No.: 813.659.9197
Florida Board of Professional Engineers

Florida Board of Professional Engineering
Certificate Of Authorization No. 9813

Wendell W. Haney, P.E. No. 54158 2-14-07

[illegible]

THERMA-TRU®

118 INDUSTRIAL DR., EDGERTON, OH 43517
TEL. (419)298-1740

SMOOTH STAR, FIBER CLASSIC, CLASSIC CRAFT & CLASSIC CRAFT RUSTIC SINGLE "IMPACT" DOOR WITH "NON-IMPACT" SIDELITES INSWING / OUTSWING

EVALUATED FOR USE IN THE STATE OF TEXAS


THE THERMA-TRU FIBERGLASS DOOR DESCRIBED HEREIN COMPLIES WITH THE INTERNATIONAL RESIDENTIAL CODE (IRC), SECTIONS R301 & R613 AND THE INTERNATIONAL BUILDING CODE (IBC), SECTIONS 1714.5 1405.12, 1609, 2403 AND 2404 (INCLUDING TEXAS REVISIONS) SUBJECT TO THE FOLLOWING CONDITIONS:

1. Anchors shall be as listed and spaced as shown in the details. Anchor embedment to base material shall be beyond wall dressing or stucco.
2. When used in wind borne debris regions (SEAWARD and INLAND I ZONES), the Product complies with Sections R301.2.1.2 and 1609.1.4 as an impact resistant product and does not require the use of an approved impact resistant covering. This product does not meet the requirements for enhanced protection of essential facilities as defined in ASTM E1996.
3. Allowable design pressure requirements must be equal to or less than the design pressure rating shown in the design pressure chart, sheet 1 of this drawing.
4. Conditions not covered by this drawing are subject to further engineering analysis.

SUPPORTING DOCUMENTS & EVIDENCE

1. Testing per TAS 201-94, TAS 202-94 and TAS 203-94 as performed by Testing Evaluation Laboratories Inc. and reported in test report number TEL 06-1031-1 Revised, dated February 14, 2007 and signed by Wendell W. Haney, P.E.
2. Testing per TAS 201-94, TAS 202-94 and TAS 203-94 as performed by Testing Evaluation Laboratories Inc. and reported in test report number TEL 06-1031-4, dated October 31, 2006 and signed by Wendell W. Haney, P.E.
3. Anchor analysis for loading conditions prepared, signed and sealed by Wendell W. Haney, P.E. Glass load resistance report ASTM E1300-00, prepared by Wendell W. Haney, P.E..
4. Certificate of Participation issued by the National Accreditation and Management Institute, Inc., certifying that Thermo-Tru Corporation. is manufacturing products within a Quality Assurance program.

TABLE OF CONTENTS	
SHEET #	DESCRIPTION
1	TYPICAL ELEVATIONS, DESIGN PRESSURES & GENERAL NOTES
2	DOOR PANEL DETAILS (SMOOTH STAR)
3	DOOR PANEL DETAILS (CLASSIC CRAFT)
4	DOOR PANEL DETAILS (CLASSIC CRAFT RUSTIC)
5	DOOR PANEL DETAILS (FIBER CLASSIC)
6	SIDELITE PANEL DETAILS
7	HORIZONTAL CROSS SECTIONS & GLAZING DETAILS
8	VERTICAL CROSS SECTIONS
9	VERTICAL CROSS SECTIONS
10	FRAME ANCHORING
11	COMPONENTS
12	BILL OF MATERIALS & GLAZING DETAILS

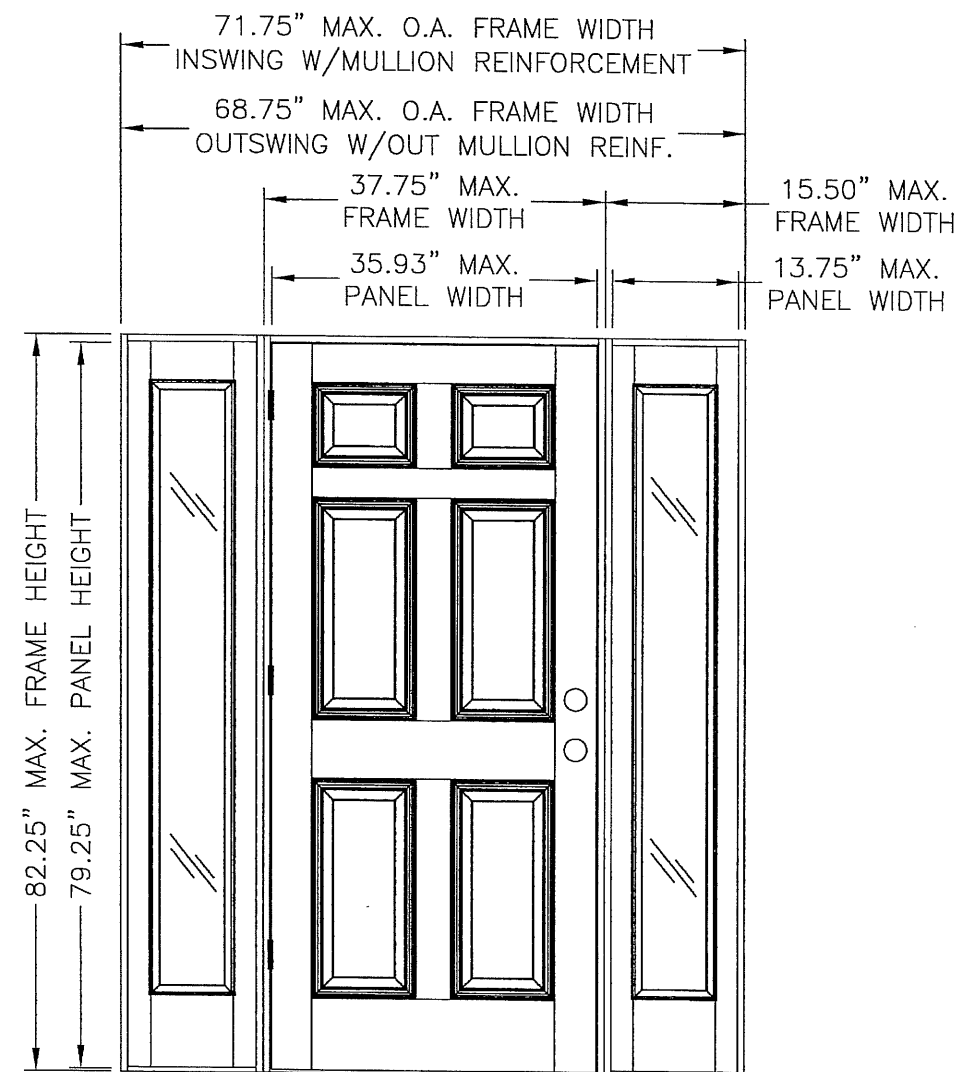

"SMOOTH STAR", "CLASSIC CRAFT", "CLASSIC CRAFT RUSTIC" & "FIBER CLASSIC"

OUTSWING UNIT SHOWN

DOOR TYPE	SWING	OVERALL FRAME DIMENSION	OVERALL SIDELITE D.L.O. DIMENSION	DESIGN PRESSURE	
				POSITIVE	NEGATIVE
CLASSIC CRAFT	OUTSWING	68.75" X 80.75"	7.09"	+65.0	-65.0
	INSWING	71.75" X 82.25"		+65.0	-65.0
FIBER CLASSIC	OUTSWING	68.75" X 80.75"		+65.0	-65.0
	INSWING	71.75" X 82.25"		+65.0	-65.0
SMOOTH STAR	OUTSWING	68.75" X 80.75"	X 63.09"	+65.0	-65.0
	INSWING	71.75" X 82.25"		+65.0	-65.0
CLASSIC CRAFT RUSTIC	OUTSWING	68.75" X 80.75"		+65.0	-65.0
	INSWING	71.75" X 82.25"		+65.0	-65.0

Documents Prepared By:

BUILDING CONSULTANTS, INC.
P.O. Box 230 Valrico FL 33595
Phone No.: 813.659.9197

Florida Board of Professional Engineers
Certificate Of Authorization No. 9813

Wendell W. Haney, P.E. No. 54158

PRODUCT: SINGLE OPAQUE
FIBERGLASS DOOR W/ SIDELITES
"IMPACT" INSWING / OUTSWING

PART OR ASSEMBLY:

TYPICAL ELEVATIONS, DESIGN
PRESSURES & GENERAL NOTES

NO.	DATE	BY	REVISIONS

DATE: 12/15/06

SCALE: N.T.S.



DWG. BY: AEM

CHK. BY: WWH


DRAWING NO.:

TX-3168


SHEET 1 OF 12

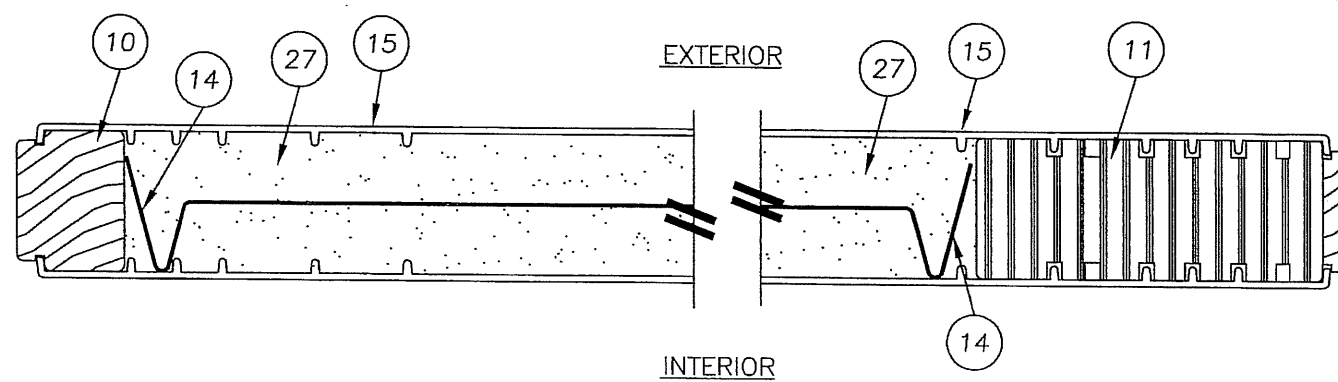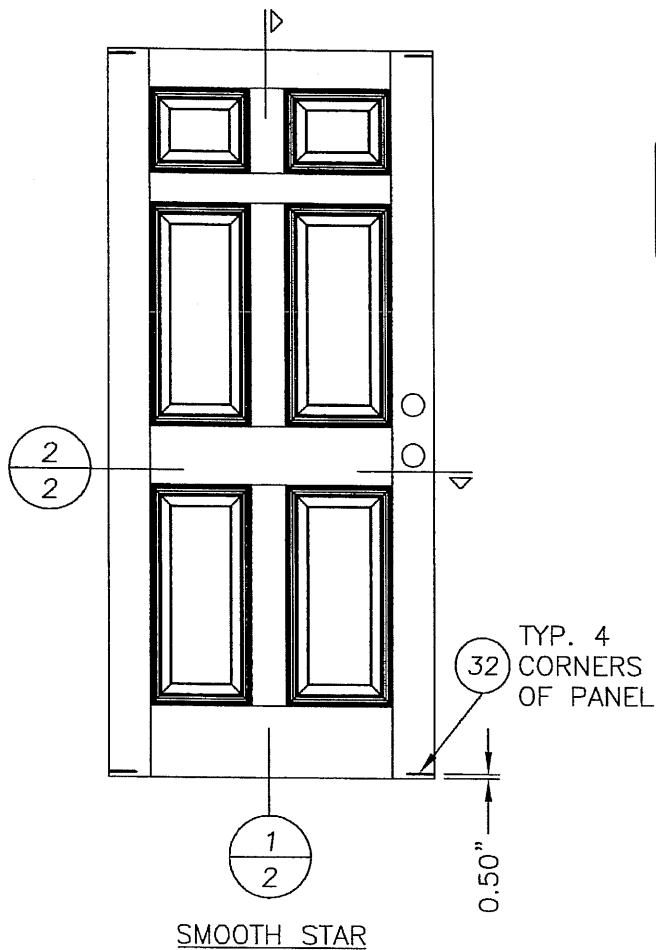


2 HORIZONTAL CROSS SECTION
2 SMOOTH STAR

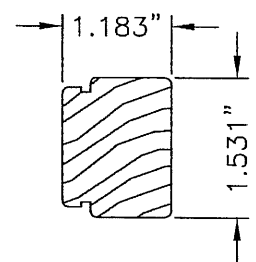


10 HINGE STILE
SMOOTH STAR

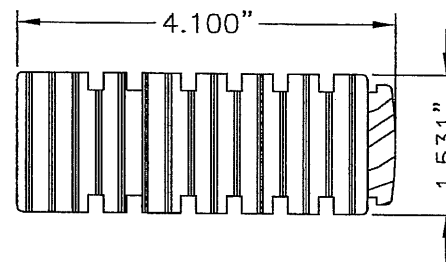


11 LOCK STILE
SMOOTH STAR

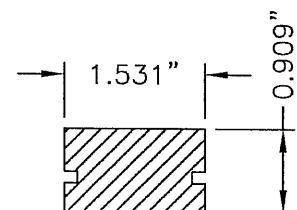

12 TOP RAIL
SMOOTH STAR

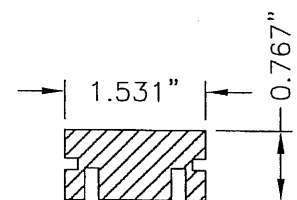


13 BOTTOM RAIL
SMOOTH STAR

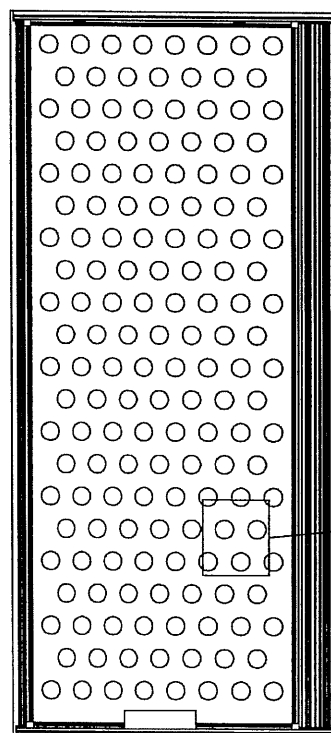

28.86% OPEN
AREA MAX.




EXTERIOR

INTERIOR

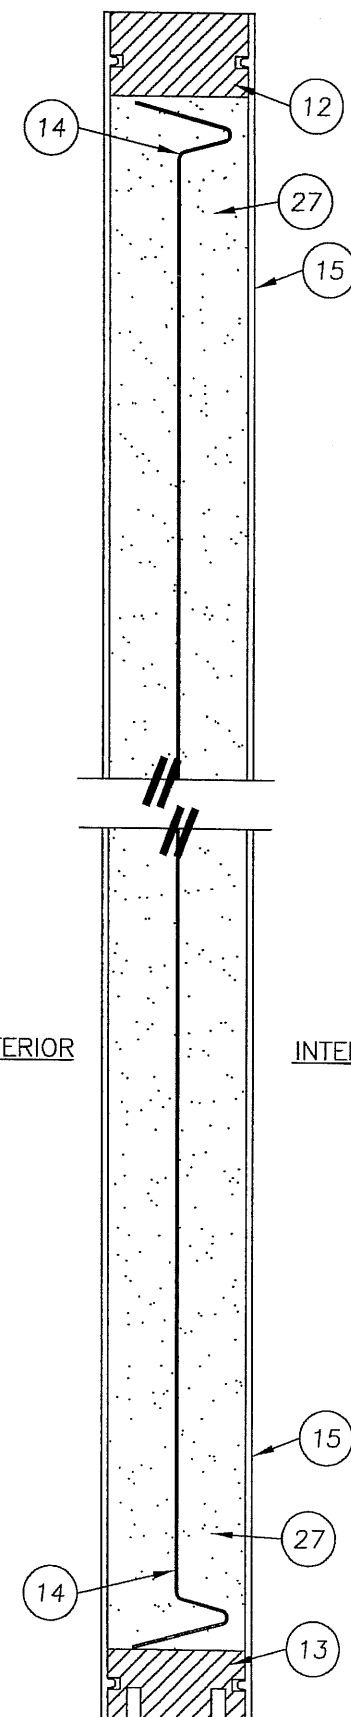


1 VERTICAL CROSS SECTION
2 SMOOTH STAR


Documents Prepared By:				R^W BUILDING CONSULTANTS, INC. P.O. Box 230 Vero Beach FL 33595 Phone No.: 813.659.9197 Florida Board of Professional Engineers Certificate Of Authorization No. 9813 newell 2-14-07 Wendell W. Haney, P.E. No. 54158			
PRODUCT:		SINGLE OPAQUE FIBERGLASS DOOR W/SIDELITES "IMPACT" INSWING / OUTSWING		PART OR ASSEMBLY:		DOOR PANEL DETAILS (SMOOTH STAR)	

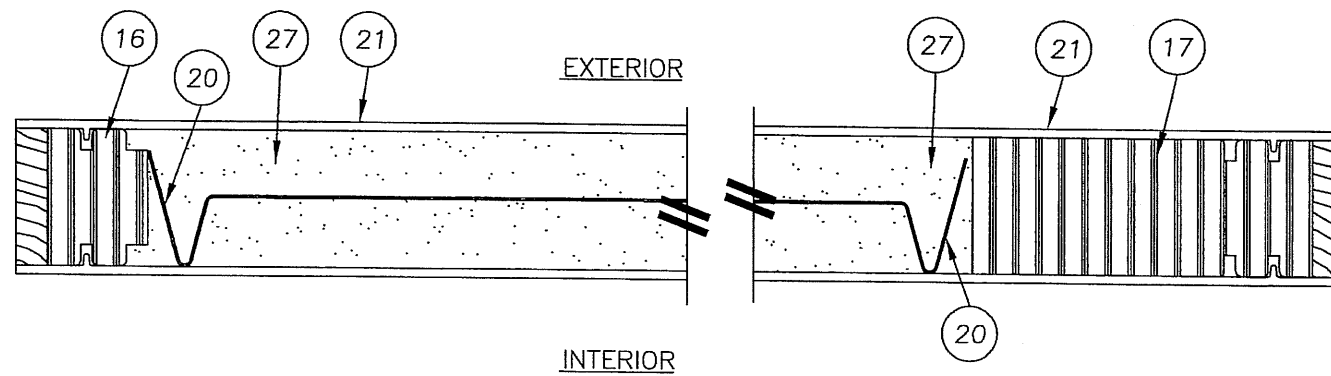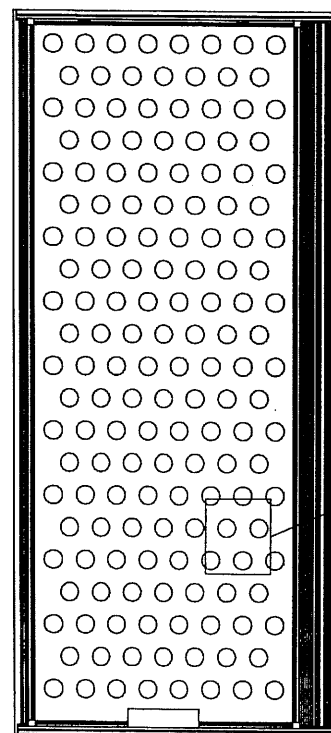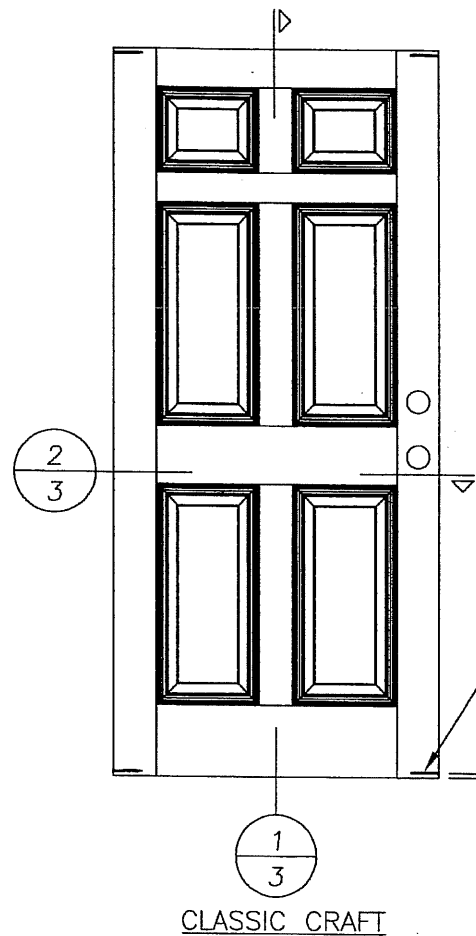


2 HORIZONTAL CROSS SECTION
3 (CLASSIC CRAFT)

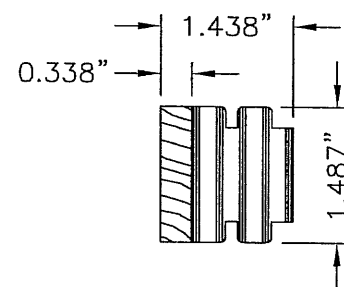


16 HINGE STILE
CLASSIC CRAFT

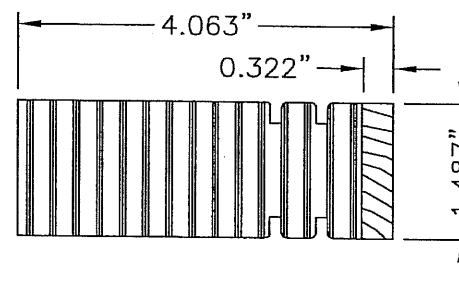

17 LOCK STILE
CLASSIC CRAFT

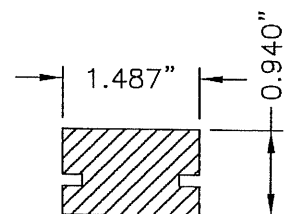


18 TOP RAIL
CLASSIC CRAFT

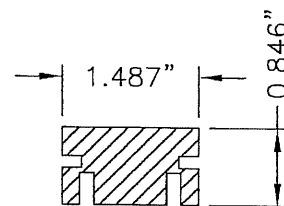

19 BOTTOM RAIL
CLASSIC CRAFT




EXTERIOR

INTERIOR

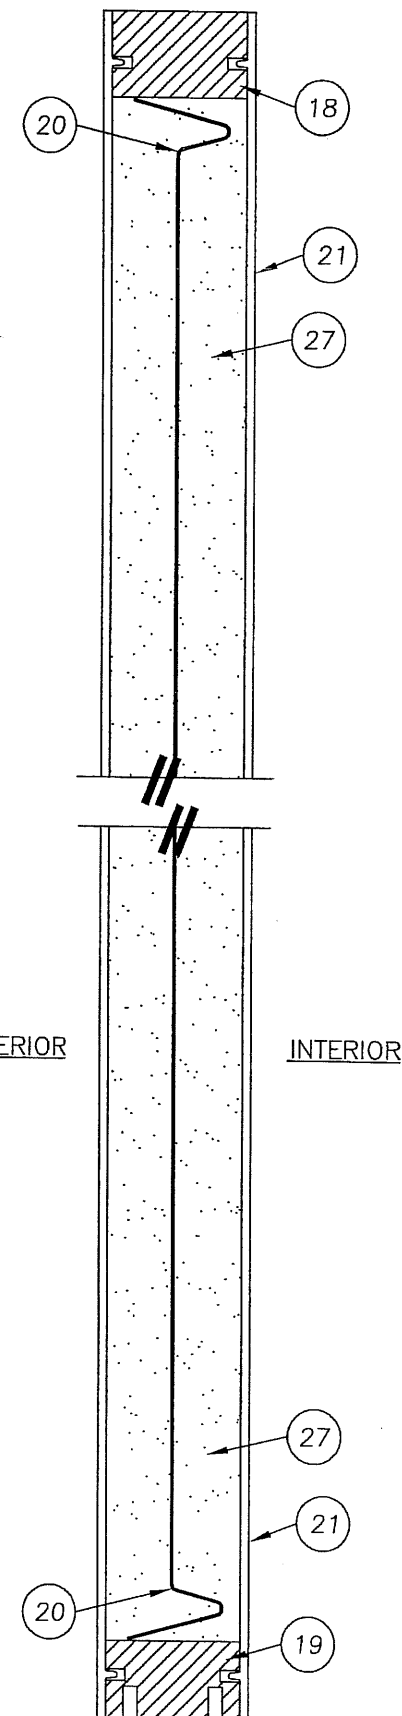


1 VERTICAL CROSS SECTION
3 (CLASSIC CRAFT)


Documents Prepared By:				R.W. BUILDING CONSULTANTS, INC. P.O. Box 230 Valrico FL 33595 Phone No.: 813.659.9197 Florida Board of Professional Engineers Certificate of Authorization No. 9813 <i>Wendell W. Hefner</i> 2-14-07 Wendell W. Hefner, P.E. No. 54158			
PRODUCT:				SINGLE OPAQUE FIBERGLASS DOOR W/ SIDELITES "IMPACT" INSWING / OUTSWING PART OR ASSEMBLY: DOOR PANEL DETAILS (CLASSIC CRAFT)			
				BY			
				NO. DATE			
				REVISIONS			
DATE: 12/15/06							
SCALE: N.T.S.							
DWG. BY: AEM							
CHK. BY: WWH							
DRAWING NO.: TX-3168							
SHEET 3 OF 12							

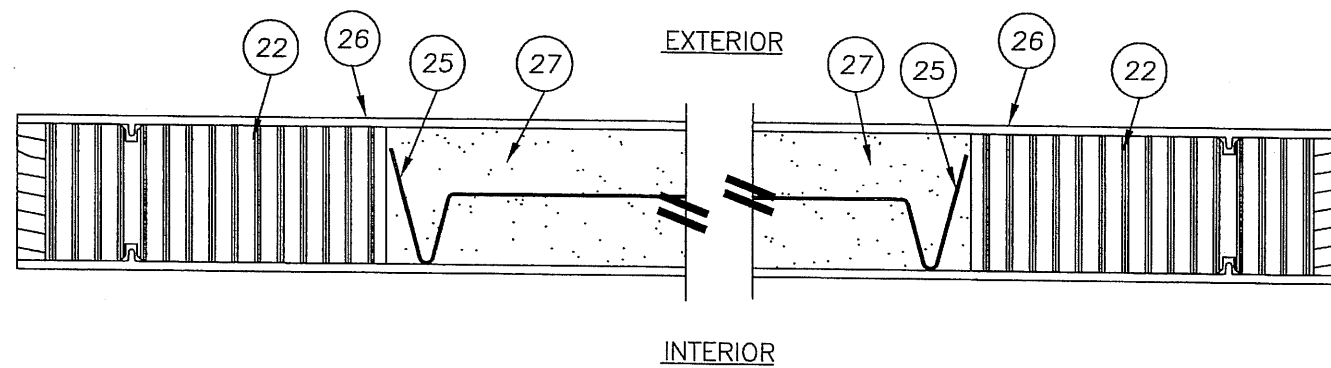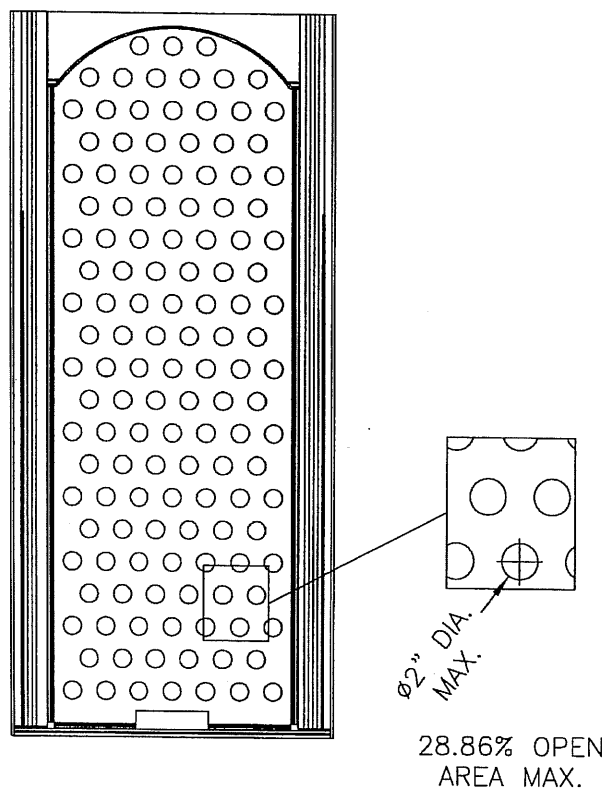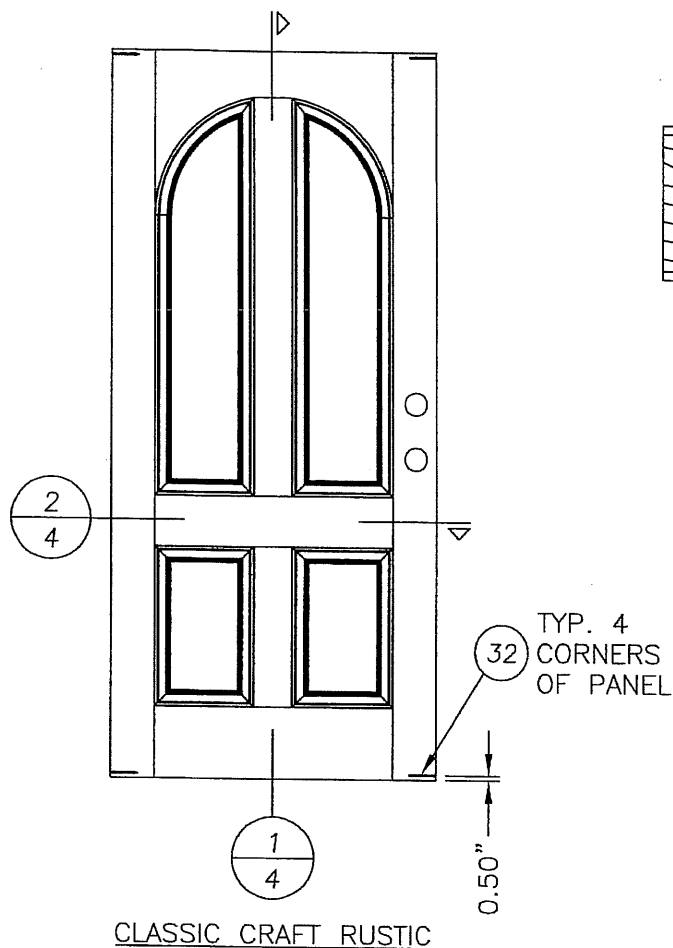


2 HORIZONTAL CROSS SECTION
4 (CLASSIC CRAFT RUSTIC)

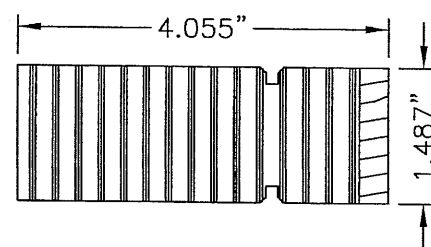


22 LOCK & HINGE STILE
CLASSIC CRAFT RUSTIC

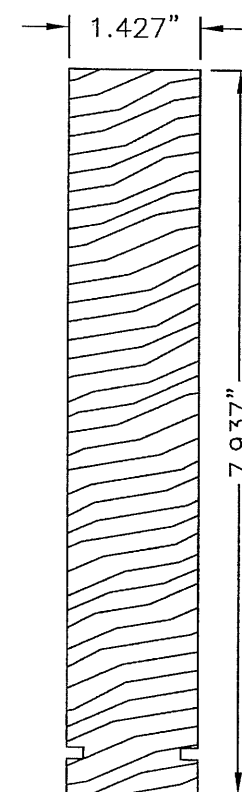

23 TOP RAIL
CLASSIC CRAFT RUSTIC








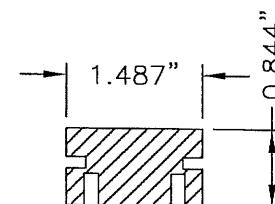


24 BOTTOM RAIL
CLASSIC CRAFT RUSTIC

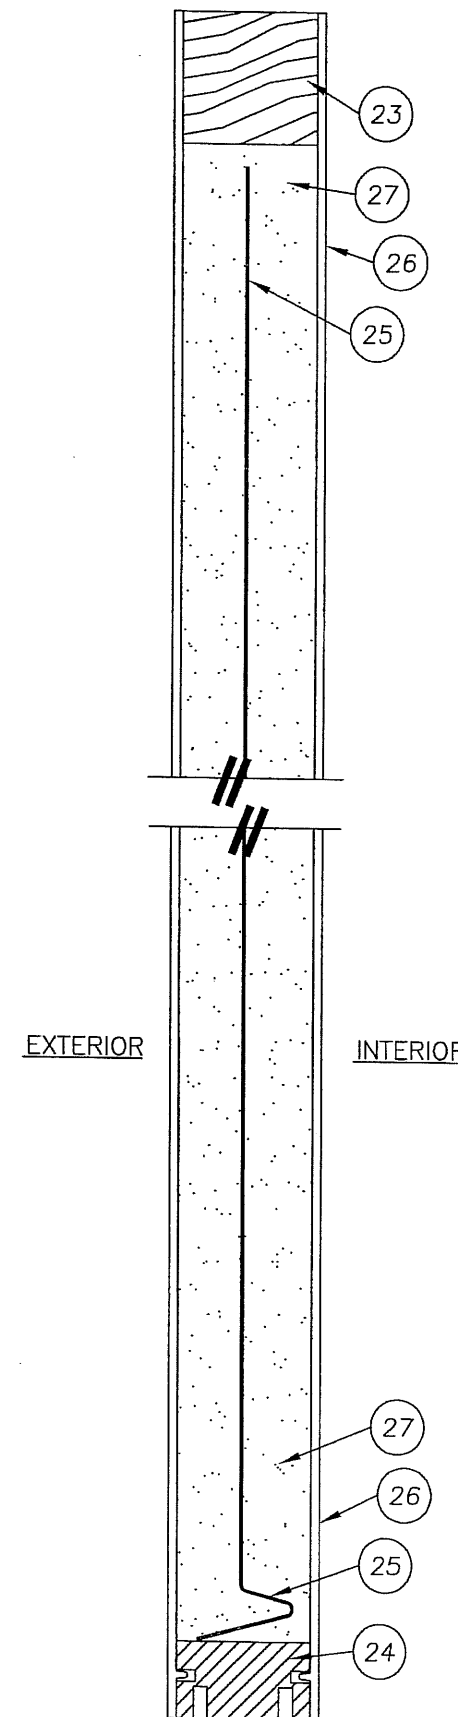

1 VERTICAL CROSS SECTION
4 (CLASSIC CRAFT RUSTIC)

Documents Prepared By: RW BUILDING CONSULTANTS, INC. P.O. Box 230 Valrico FL 33595 Phone No.: 813.659.9157 Florida Board of Professional Engineers Certificate of Authorization No. 9813 <i>Wendell W. Harey</i> 2-14-07 Wendell W. Harey, P.E. No. 54158			
PRODUCT: SINGLE OPAQUE FIBERGLASS DOOR W/ SIDELITES "IMPACT" INSWING / OUTSWING		PART OR ASSEMBLY: DOOR PANEL DETAILS (CLASSIC CRAFT RUSTIC)	
		NO.	DATE
		BY	
REVISIONS			
DATE: 12/15/06			
SCALE: N.T.S.			
DWG. BY: AEM			
CHK. BY: WWH			
DRAWING NO.: TX-3168			
SHEET 4 OF 12			

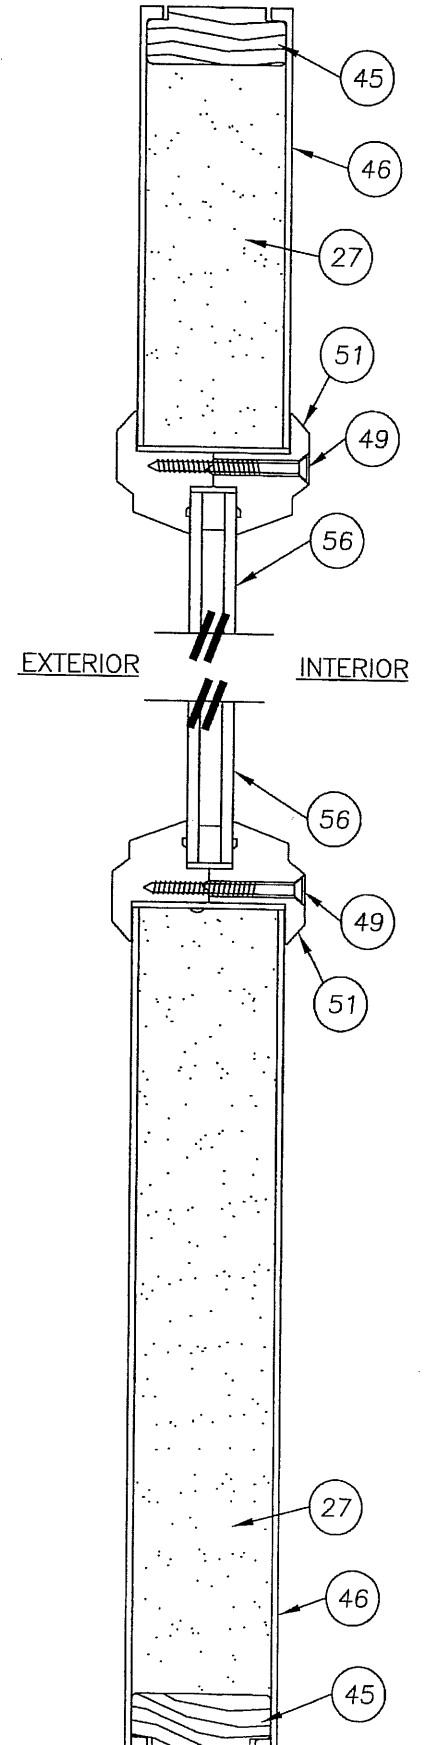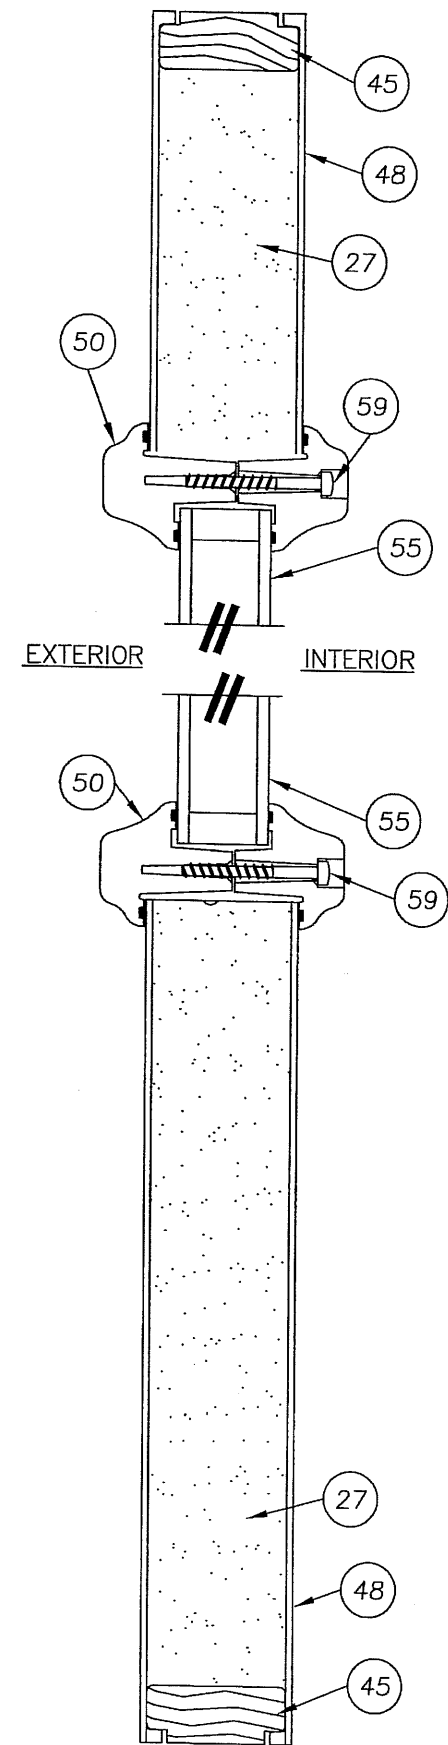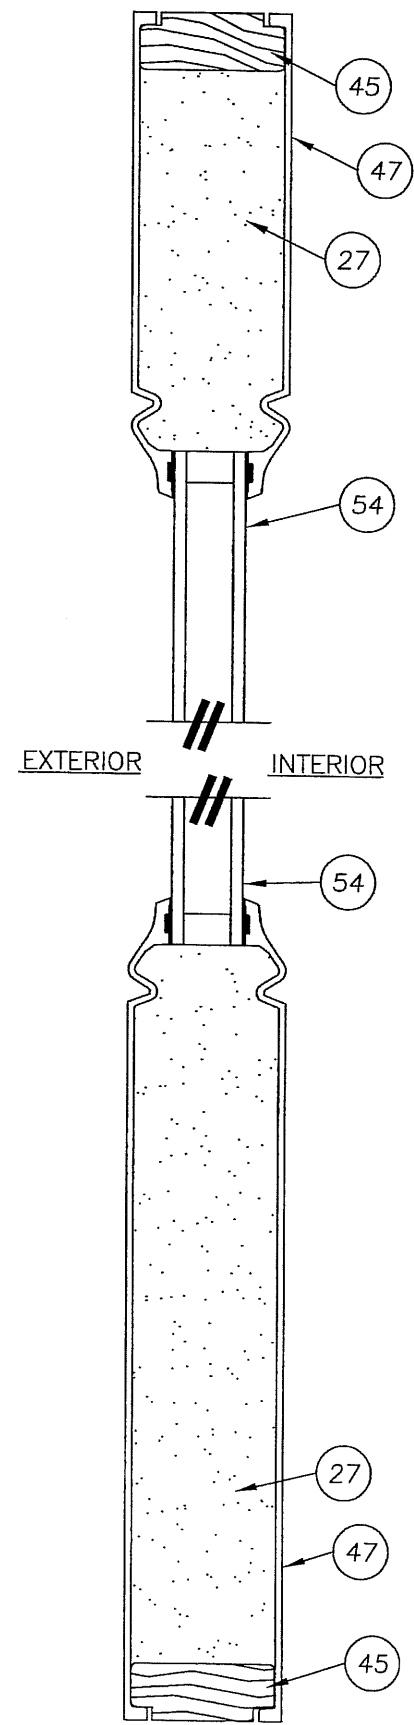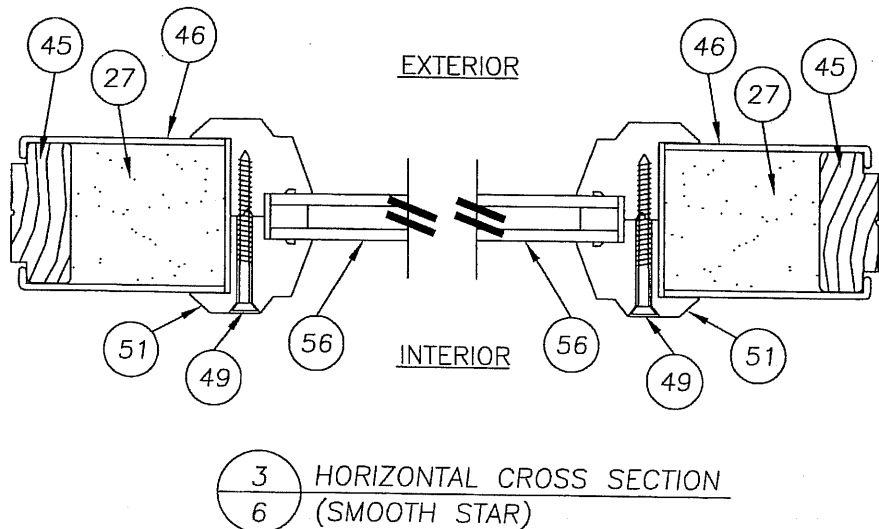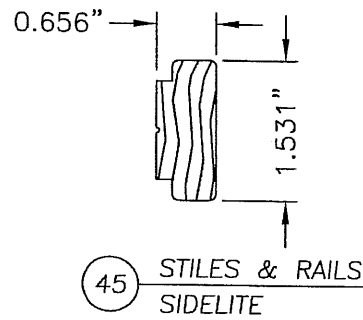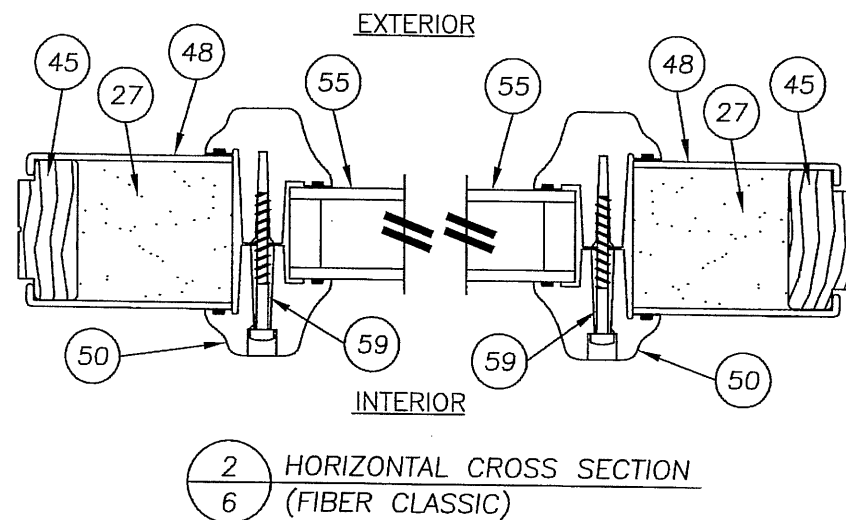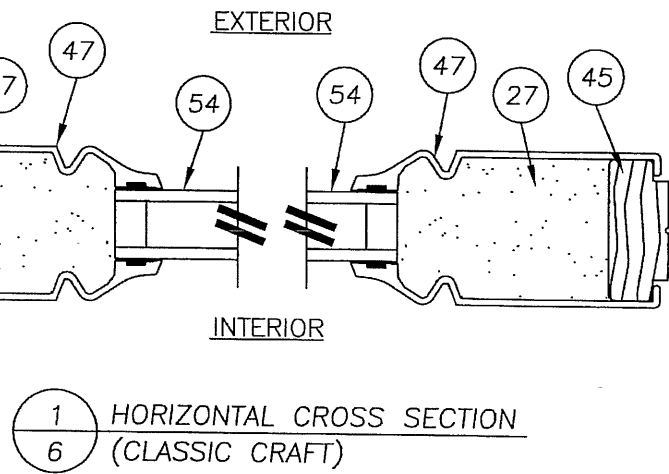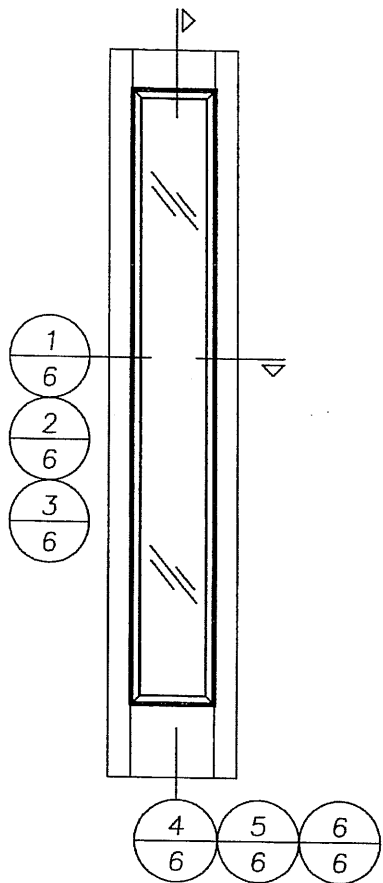


Documents Prepared By: **RW** BUILDING CONSULTANTS, INC.
P.O. Box 230 Valrico FL 33595
Phone No.: 813.659.9197
Florida Board of Professional Engineers
Certificate Of Authorization No. 9813
Wendell W. Haney 2-14-07
Wendell W. Haney, P.E. No. 54158

PRODUCT: SINGLE OPAQUE
FIBERGLASS DOOR W/SIDELITES
"IMPACT" INSWING / OUTSWING
PART OR ASSEMBLY: SIDELITE PANEL DETAILS


NO.	DATE	BY	REVISIONS

DATE: 12/15/06
SCALE: N.T.S.
DWG. BY: AEM
CHK. BY: WWH
DRAWING NO.: TX-3168
SHEET 6 OF 12


© 2006 R.W. BUILDING CONSULTANTS INC.

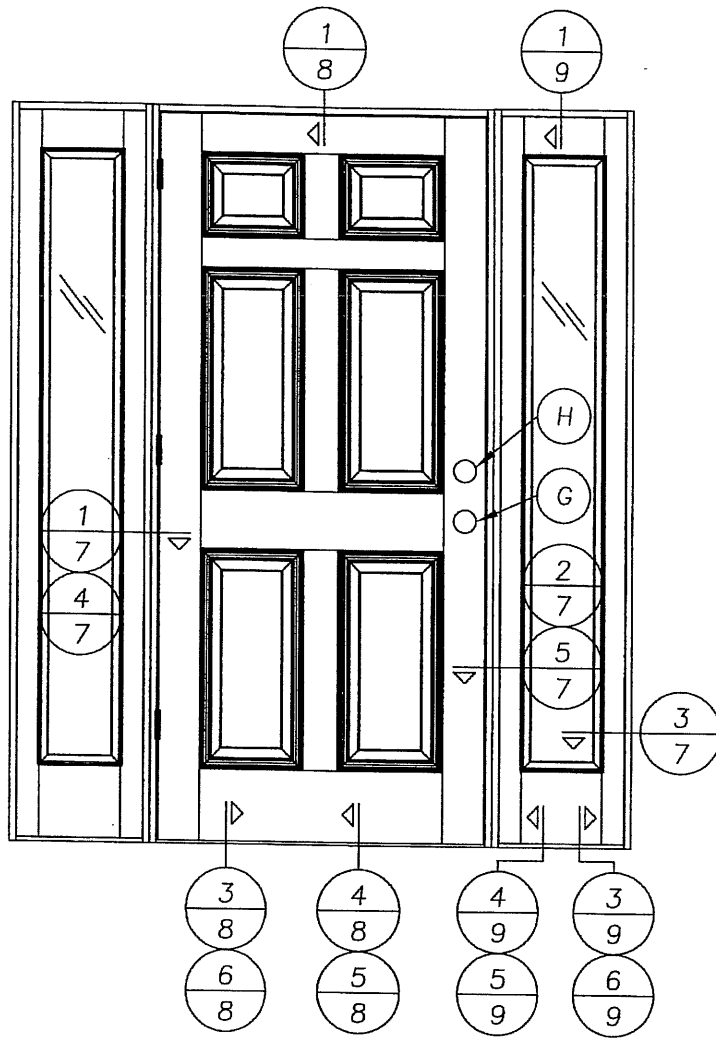


FOR INSWING UNITS, THE DOOR
FRAME AND SIDELITE FRAME
ARE BOTH ANCHORED TO THE
2X MULLION REINFORCEMENT.

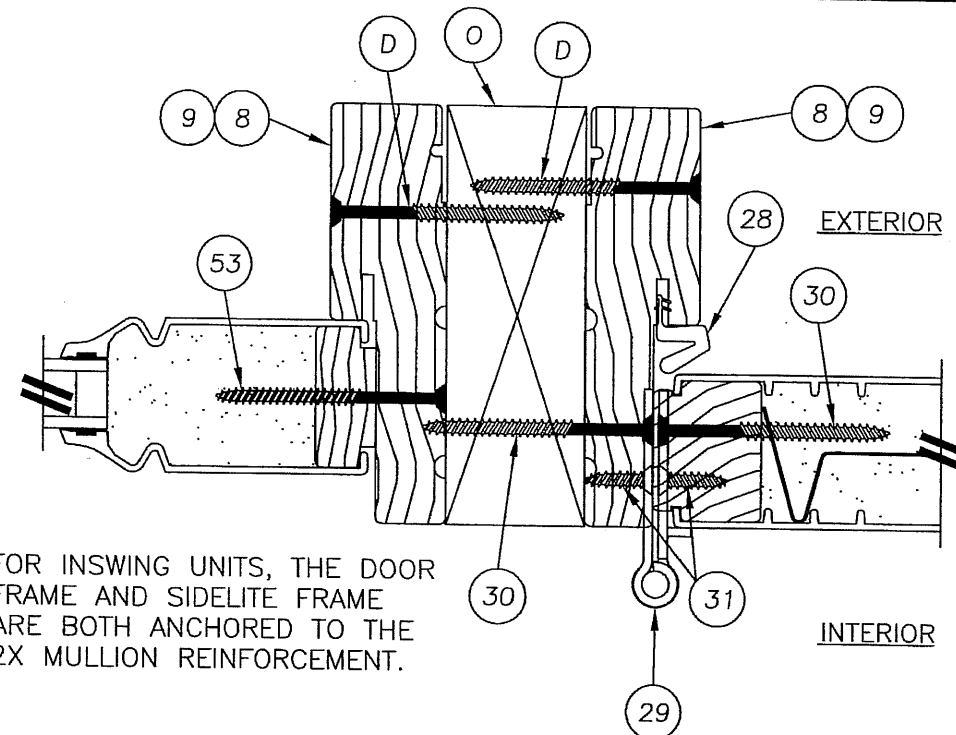


4 HORIZONTAL CROSS SECTION
@ HINGE (INSWING)
SMOOTH STAR PANEL SHOWN
SEE DOOR PANEL DETAILS FOR
OPTIONAL PANEL TYPES

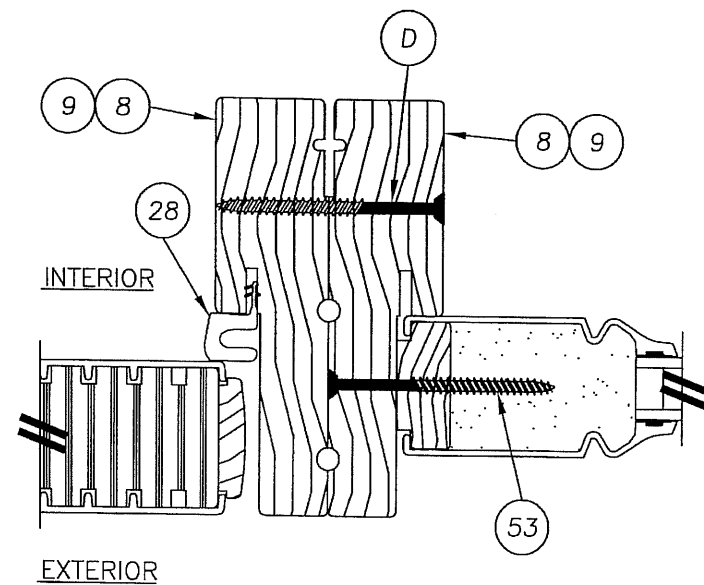

2 HORIZONTAL CROSS SECTION
@ LATCH (OUTSWING)
SMOOTH STAR PANEL SHOWN
SEE DOOR PANEL DETAILS FOR
OPTIONAL PANEL TYPES

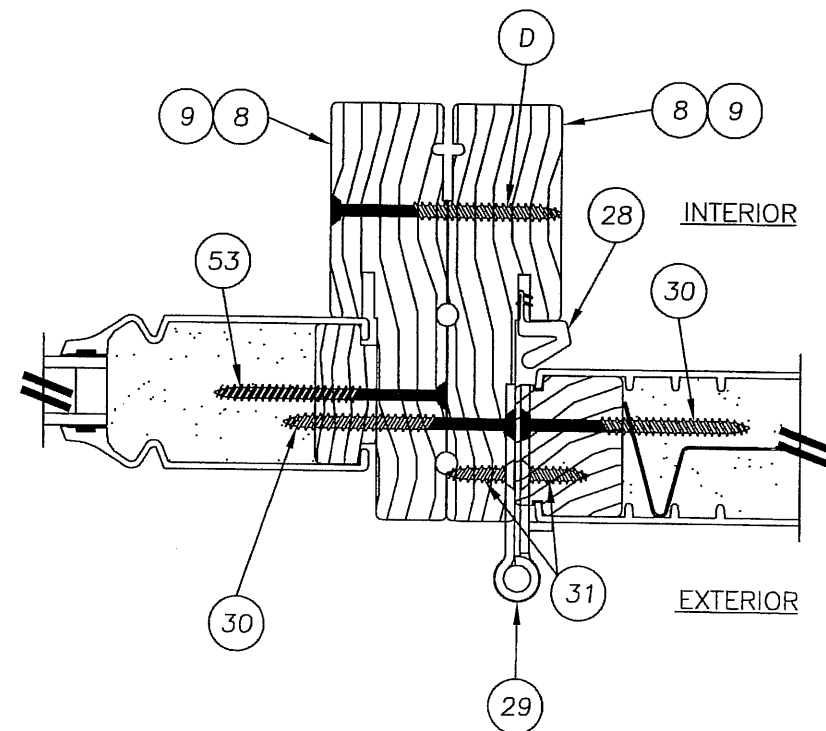


1 HORIZONTAL CROSS SECTION
@ HINGE (OUTSWING)
SMOOTH STAR PANEL SHOWN
SEE DOOR PANEL DETAILS FOR
OPTIONAL PANEL TYPES

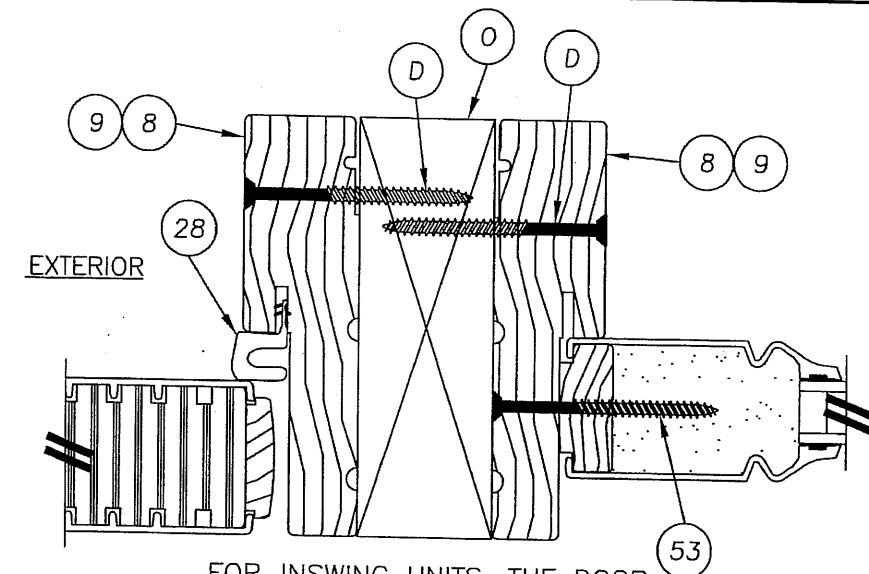

FOR INSWING UNITS, THE DOOR
FRAME AND SIDELITE FRAME
ARE BOTH ANCHORED TO THE
2X MULLION REINFORCEMENT.

5 HORIZONTAL CROSS SECTION
@ LATCH (INSWING)
SMOOTH STAR PANEL SHOWN
SEE DOOR PANEL DETAILS FOR
OPTIONAL PANEL TYPES

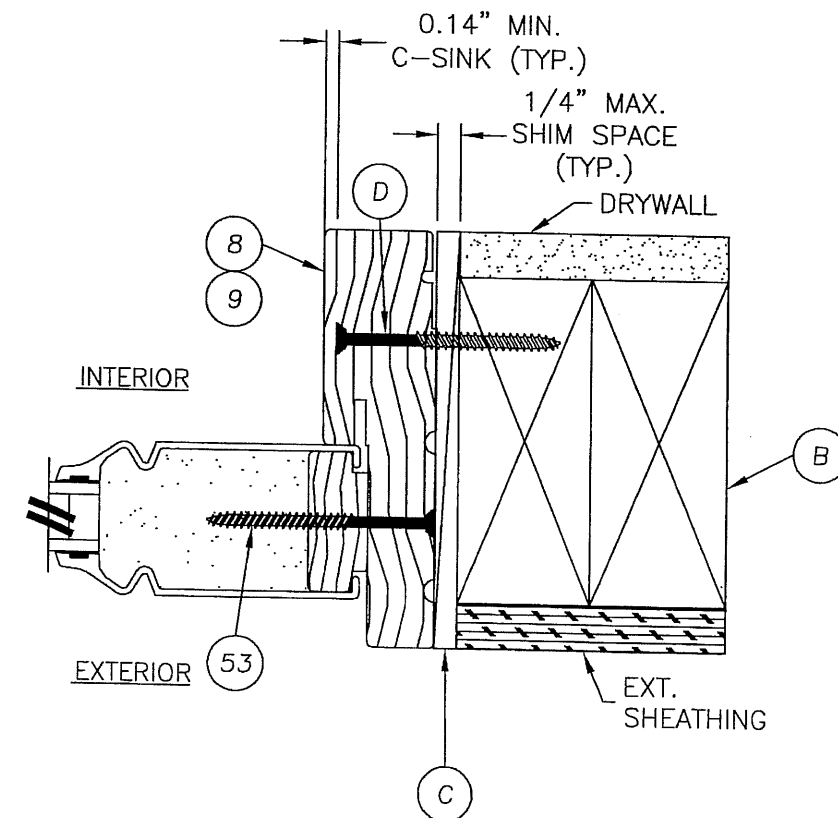

3 HORIZONTAL CROSS SECTION
@ SIDELITE (OUTSWING)
SMOOTH STAR PANEL SHOWN
SEE DOOR PANEL DETAILS FOR
OPTIONAL PANEL TYPES

Documents Prepared By:

R.W. BUILDING CONSULTANTS, INC.

P.O. Box 230 Valrico FL 33595

Phone No.: 813.659.9197

Florida Board of Professional Engineers

Certificate Of Authorization No. 9813

Wendell W. Hayes, P.E. No. 54158

PRODUCT: SINGLE OPAQUE
FIBERGLASS DOOR W/ SIDELITES
"IMPACT" INSWING / OUTSWING
PART OR ASSEMBLY:
HORIZONTAL CROSS SECTIONS
& GLAZING DETAILS

NO.	DATE	REVISIONS	BY

DATE: 12/15/06





SCALE: N.T.S.

DWG. BY: AEM


CHK. BY: WWH

DRAWING NO.: TX-3168


SHEET 7 OF 12

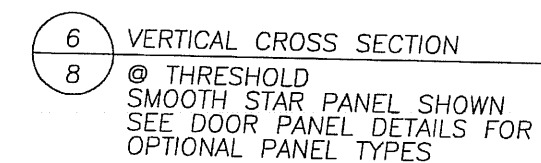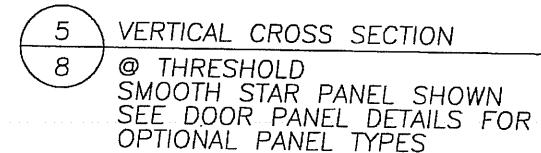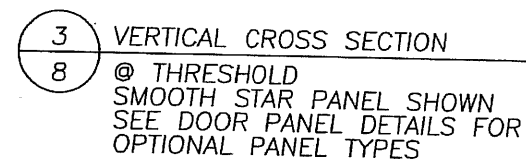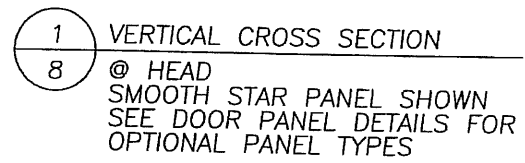


© 2006 R.W. BUILDING CONSULTANTS INC.

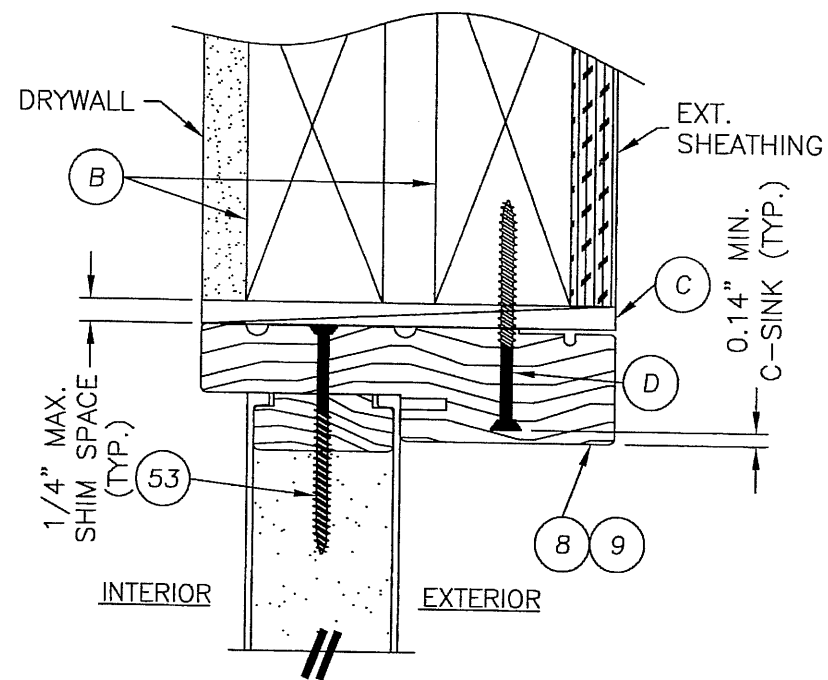


1
9 VERTICAL CROSS SECTION

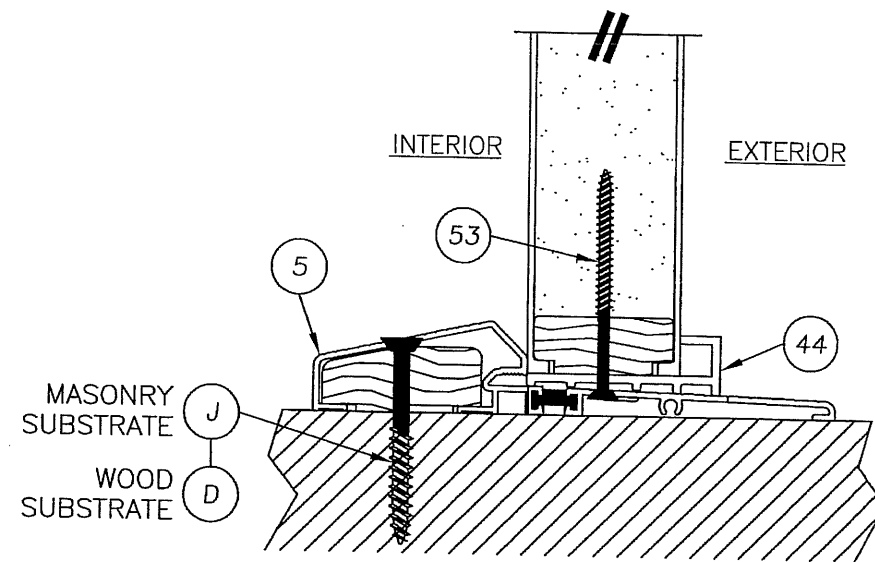


3
9 VERTICAL CROSS SECTION

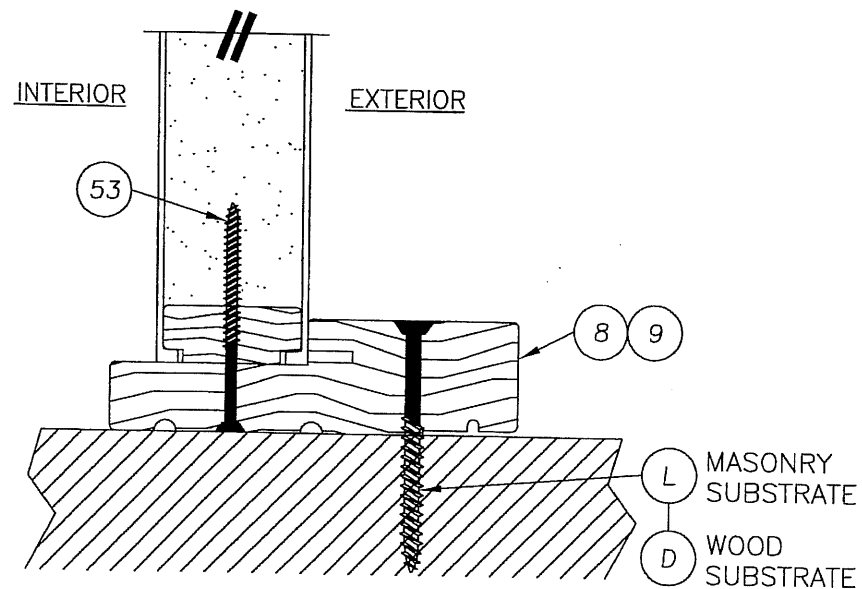

4
9 VERTICAL CROSS SECTION

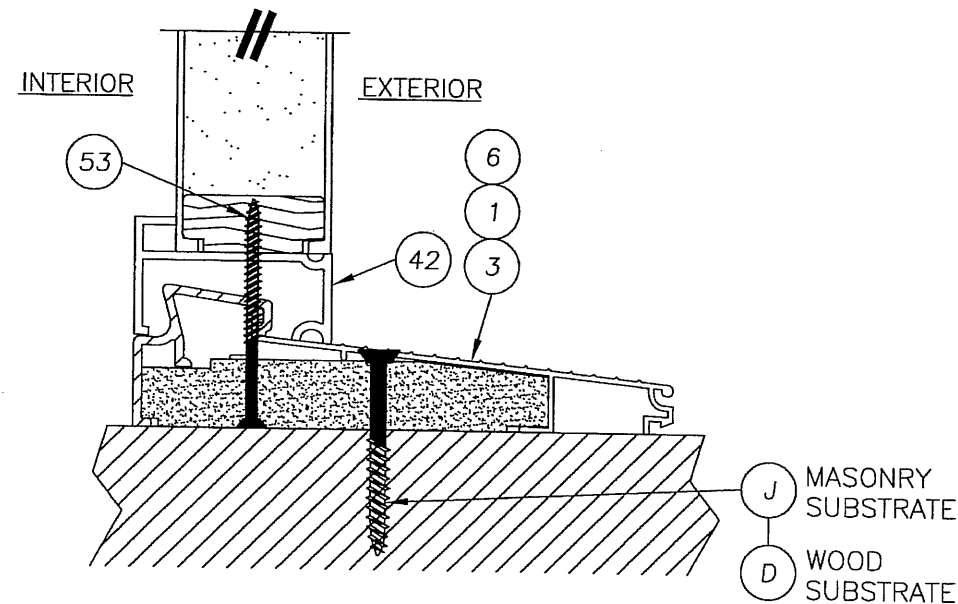

5
9 VERTICAL CROSS SECTION

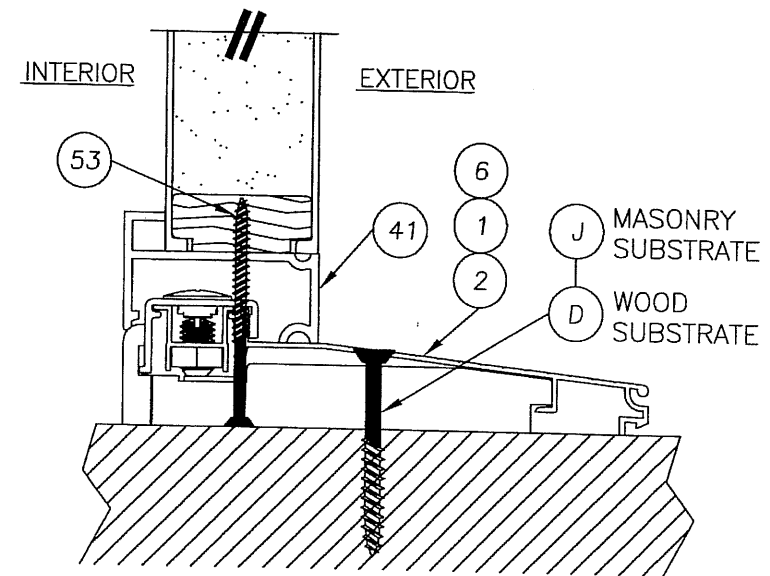

6
9 VERTICAL CROSS SECTION

Documents Prepared By:















R.W. BUILDING CONSULTANTS, INC.
P.O. Box 230 Valrico FL 33595
Phone No.: 813.659.9197
Florida Board of Professional Engineers
Certificate Of Authorization No. 9813
Wendell W. Haney 2-14-07
Wendell W. Haney, P.E. No. 54158

PRODUCT: SINGLE OPAQUE
FIBERGLASS DOOR W/ SIDELITES
"IMPACT" INSWING / OUTSWING



PART OR ASSEMBLY:
VERTICAL CROSS SECTIONS

NO.	DATE	BY


DATE: 12/15/06
SCALE: N.T.S.
DWG. BY: AEM
CHK. BY: WWH
DRAWING NO.: TX-3168
SHEET 9 OF 12

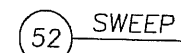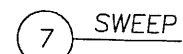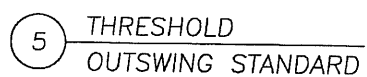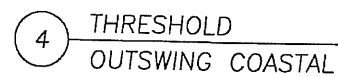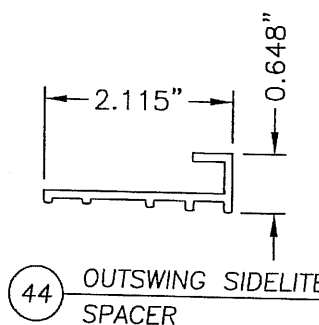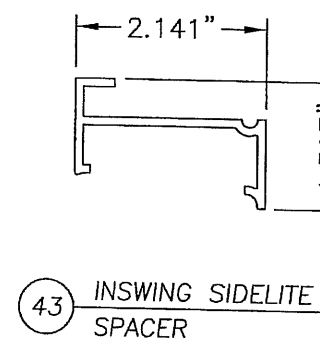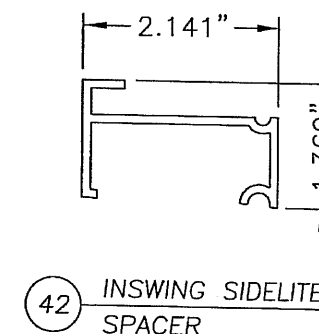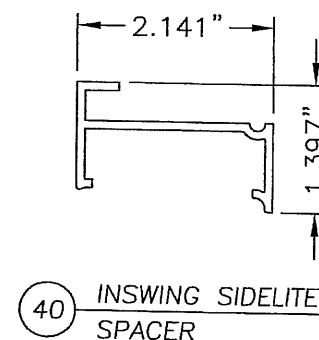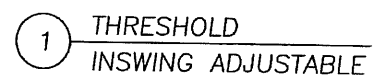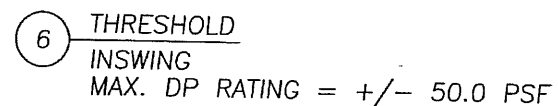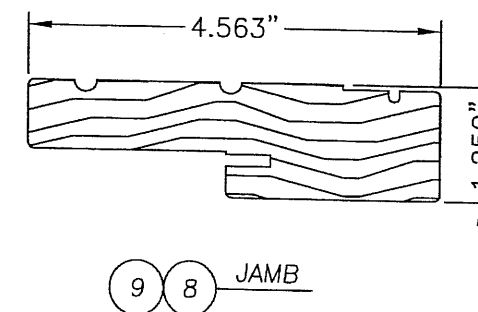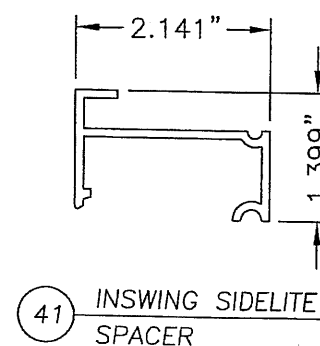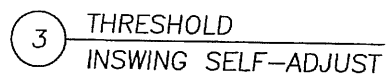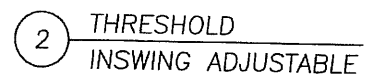


Documents Prepared By: **RW BUILDING CONSULTANTS, INC.**
P.O. Box 230 Valrico FL 33595
Phone No.: 813.659.9197
Florida Board of Professional Engineers
Certificate Of Authorization No. 9813
Wendell W. Heney E-14-
Wendell W. Heney, P.E. No. 54158

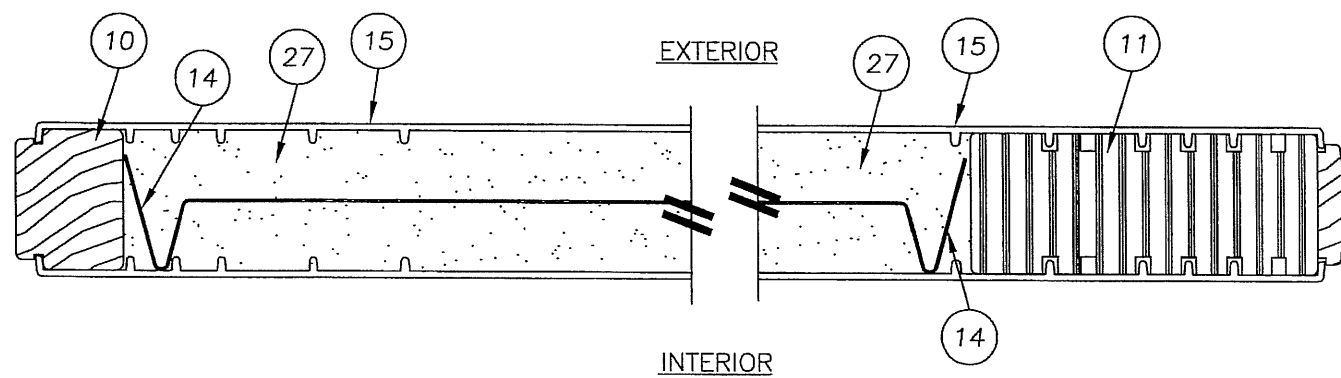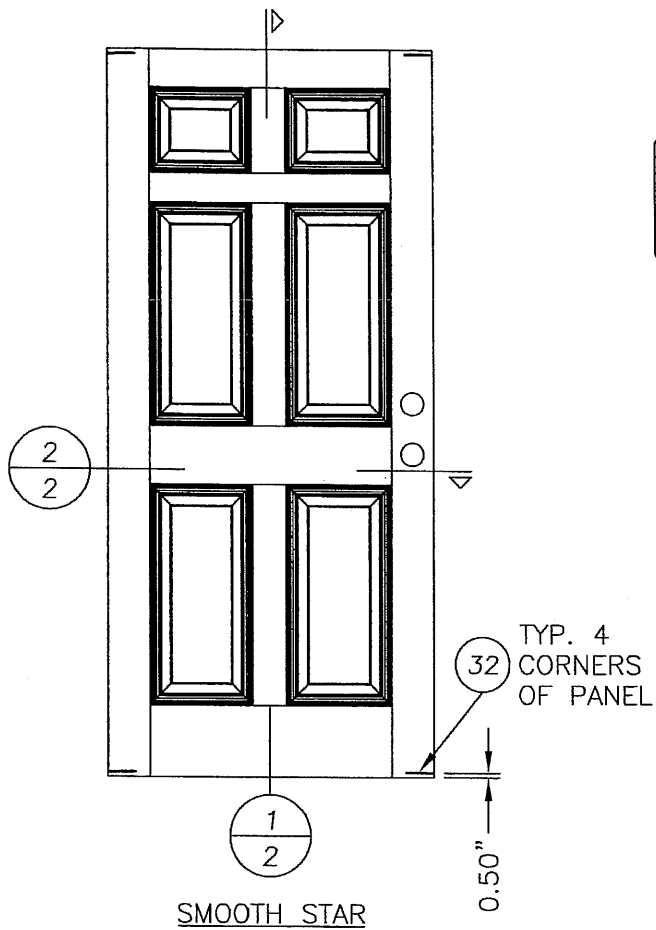


2
2 HORIZONTAL CROSS SECTION
SMOOTH STAR

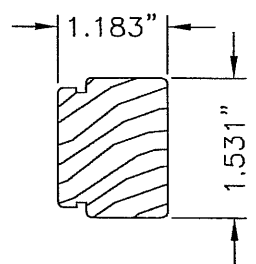


10 HINGE STILE
SMOOTH STAR

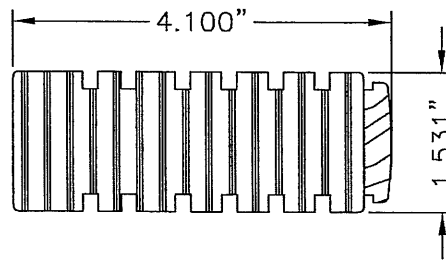


11 LOCK STILE
SMOOTH STAR

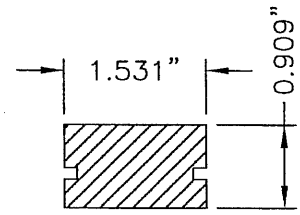


12 TOP RAIL
SMOOTH STAR

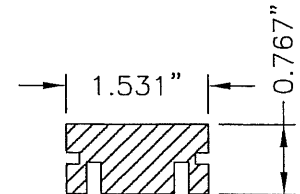

13 BOTTOM RAIL
SMOOTH STAR

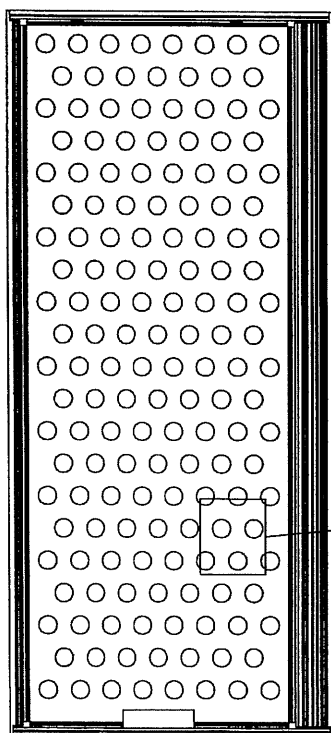


28.86% OPEN
AREA MAX.


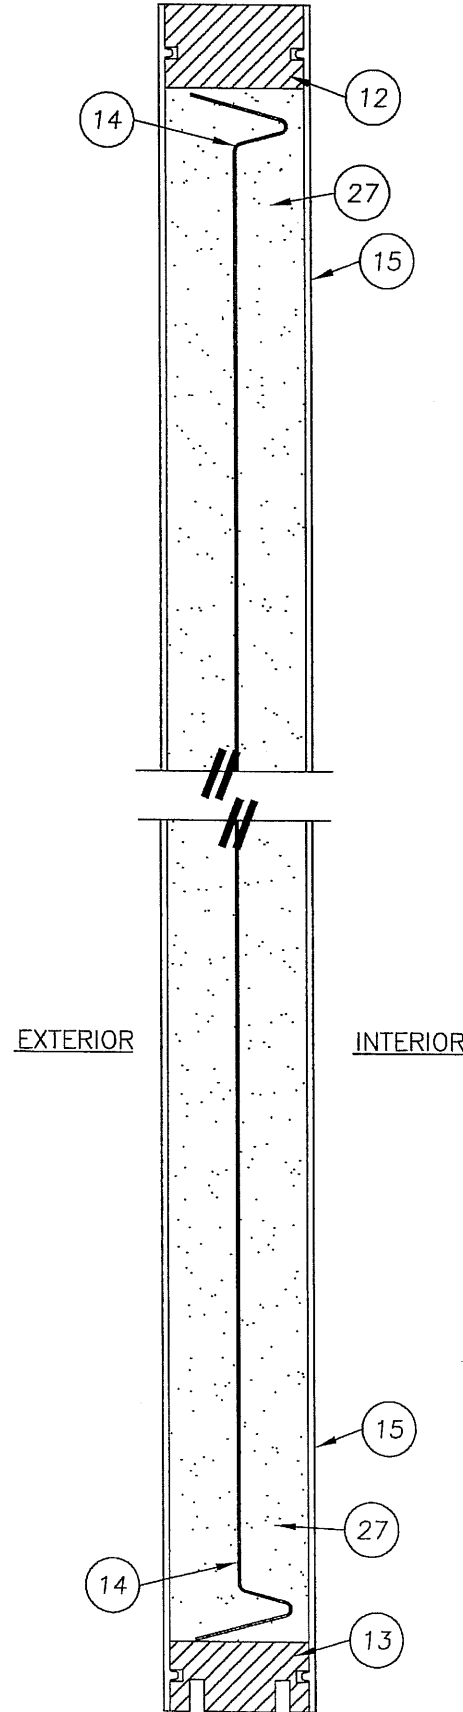


1
2 VERTICAL CROSS SECTION
SMOOTH STAR


Documents Prepared By:		RW BUILDING CONSULTANTS, INC. P.O. Box 230 Vairco FL 33595 Phone No.: 813.659.9197	
PRODUCT:		DOUBLE OPAQUE FIBERGLASS DOOR "IMPACT" INSWING / OUTSWING	
PART OR ASSEMBLY:		DOOR PANEL DETAILS (SMOOTH STAR)	
DATE: 12/15/06		NO. DATE	
SCALE: N.T.S.		BY	
DWG. BY: AEM		REVISIONS	
CHK. BY: WWH		NO. DATE	
DRAWING NO.: TX-3169		BY	
SHEET 2 OF 10		DATE	

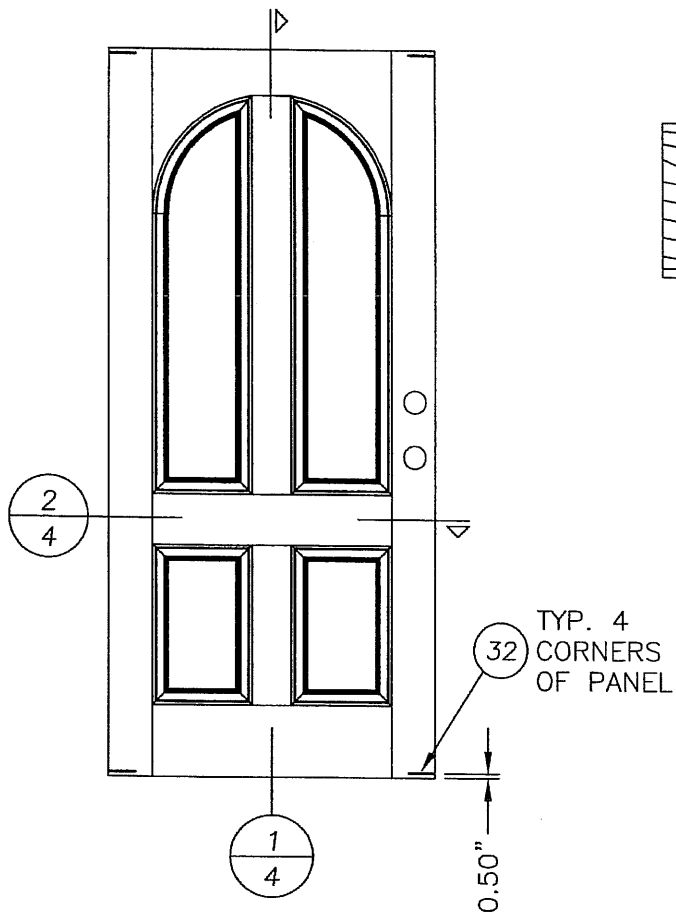


CLASSIC CRAFT RUSTIC

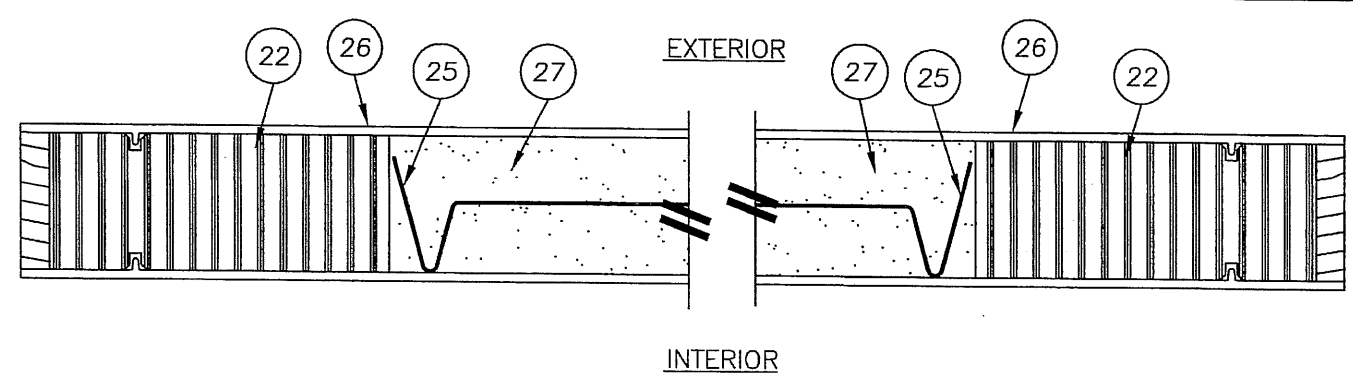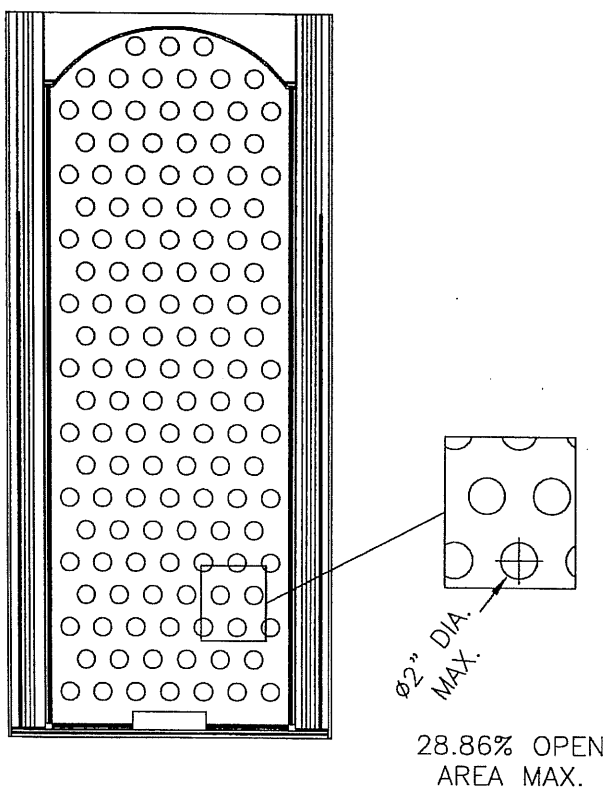


2
4 HORIZONTAL CROSS SECTION
(CLASSIC CRAFT RUSTIC)

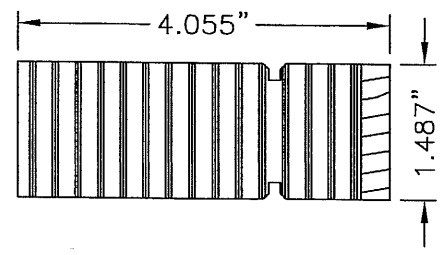


22 LOCK & HINGE STILE
CLASSIC CRAFT RUSTIC

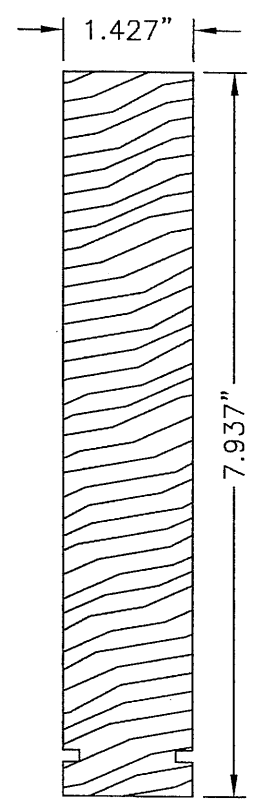

23 TOP RAIL
CLASSIC CRAFT RUSTIC

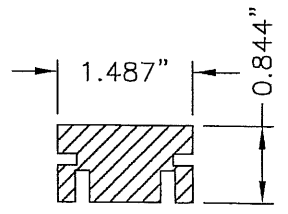


24 BOTTOM RAIL
CLASSIC CRAFT RUSTIC

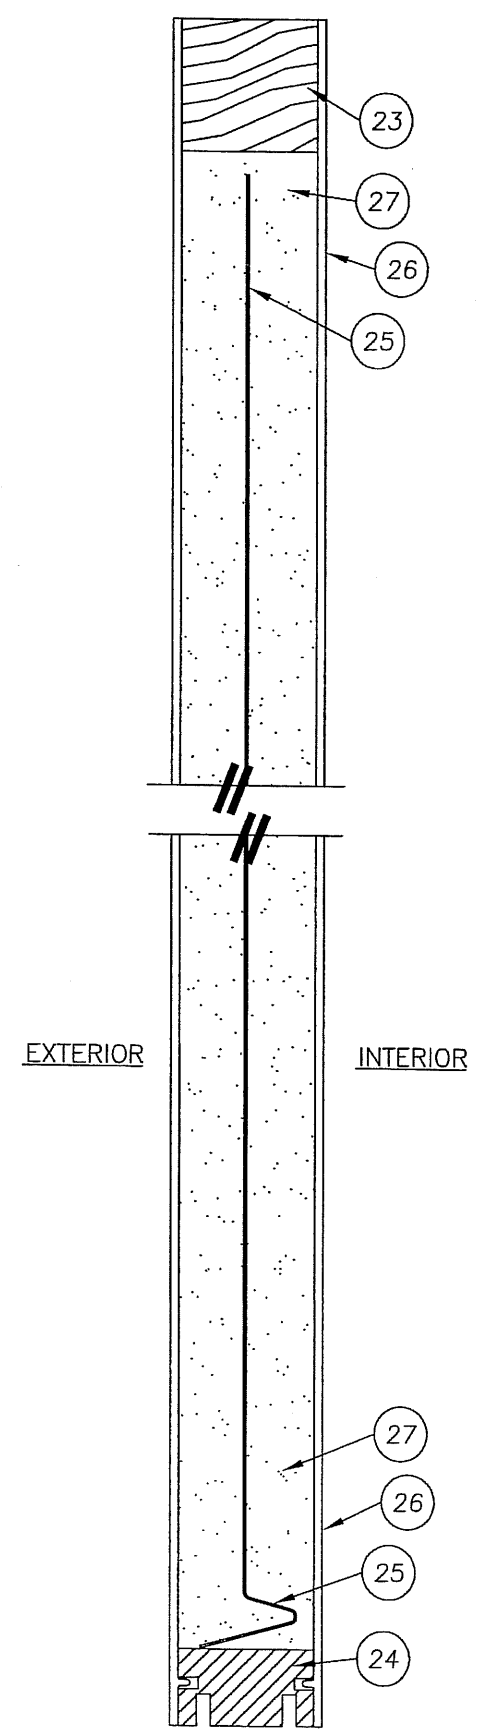


1
4 VERTICAL CROSS SECTION
(CLASSIC CRAFT RUSTIC)

Documents Prepared By:										BUILDING CONSULTANTS, INC. P.O. Box 230 Valrico FL. 33595 Phone No.: 813.659.9197 Florida Board of Professional Engineers Certificate Of Authorization No. 9813 <i>Wendell W. Haney</i> 2-14-07 Wendell W. Haney, P.E. No. 54158									
PRODUCT:										DOUBLE OPAQUE FIBERGLASS DOOR "IMPACT" INSWING / OUTSWING									
PART OR ASSEMBLY:										DOOR PANEL DETAILS (CLASSIC CRAFT RUSTIC)									

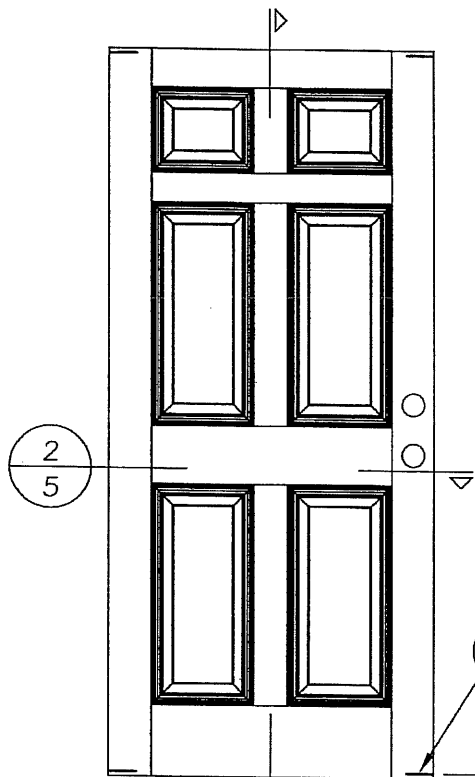


FIBER CLASSIC

TYP. 4
CORNERS
OF PANEL

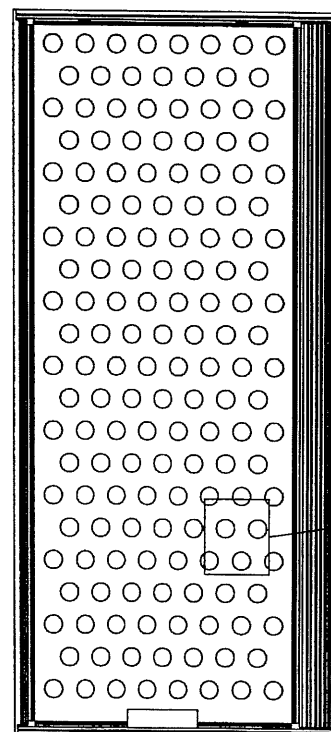


Ø2" DIA.
MAX.


28.86% OPEN
AREA MAX.

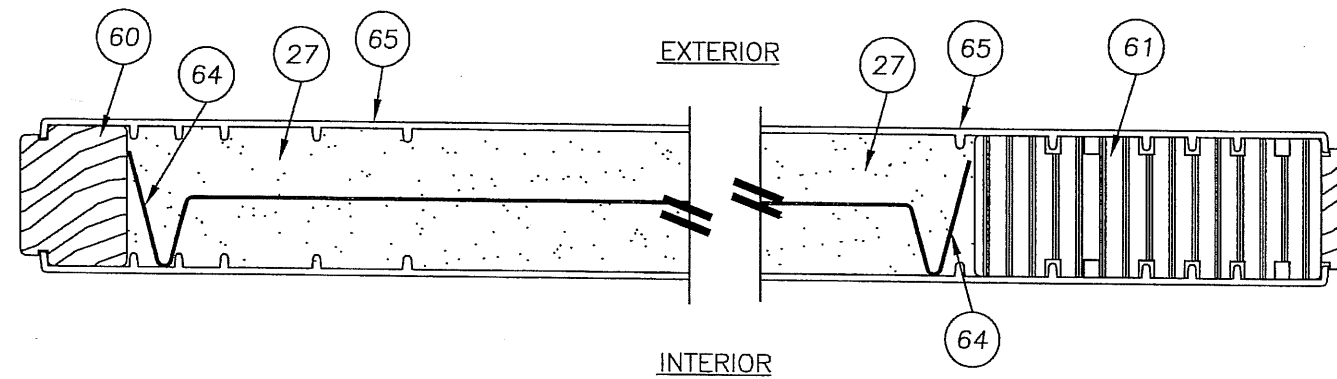


2 HORIZONTAL CROSS SECTION
5 FIBER CLASSIC

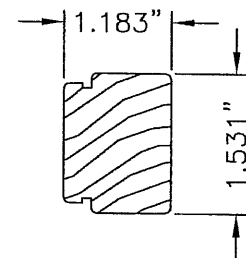


60 HINGE STILE
FIBER CLASSIC

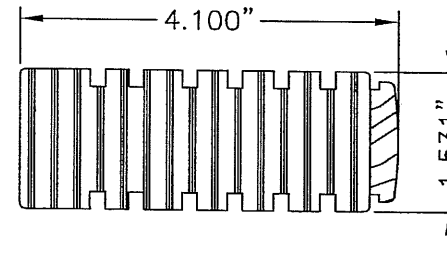

61 LOCK STILE
FIBER CLASSIC

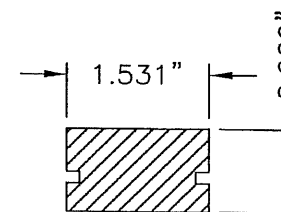


62 TOP RAIL
FIBER CLASSIC

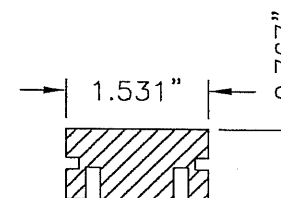

63 BOTTOM RAIL
FIBER CLASSIC


EXTERIOR

INTERIOR


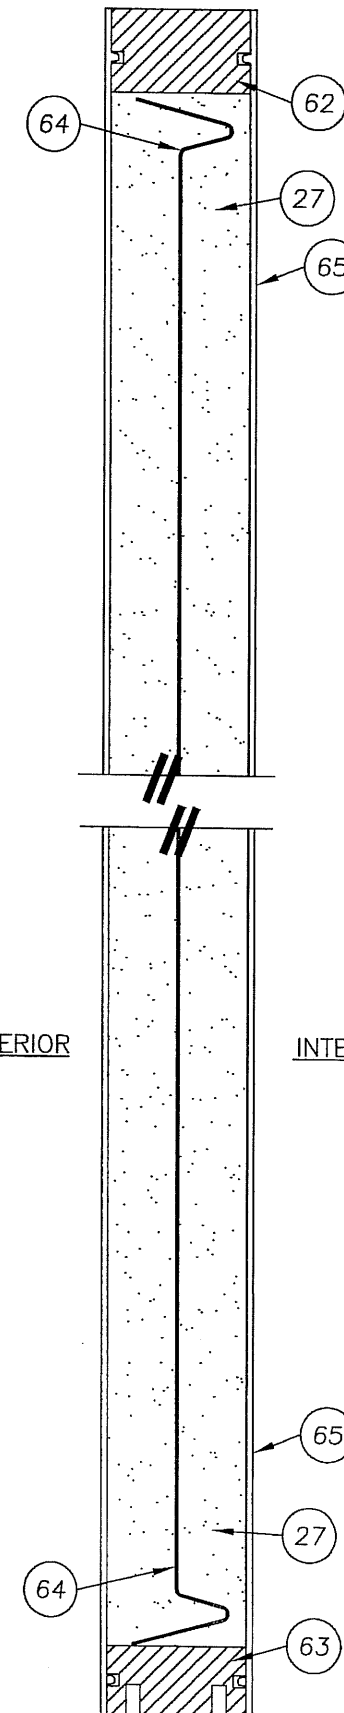


1 VERTICAL CROSS SECTION
5 FIBER CLASSIC

Documents Prepared By:		R.W. BUILDING CONSULTANTS, INC. P.O. Box 230 Valrico FL 33595 Phone No.: 813.659.9197 Florida Board of Professional Engineers Certificate Of Authorization No. 9813 <i>Wendell W. Haney</i> 2-11-07 Wendell W. Haney, P.E. No. 54158	
PRODUCT:	DOUBLE OPAQUE FIBERGLASS DOOR "IMPACT" INSWING / OUTSWING PART OR ASSEMBLY:	DOOR PANEL DETAILS (FIBER CLASSIC)	
		NO.	DATE
		BY	
REVISIONS			
DATE: 12/15/06			
SCALE: N.T.S.			
DWG. BY: AEM			
CHK. BY: WWH			
DRAWING NO.: TX-3169			
SHEET 5 of 10			





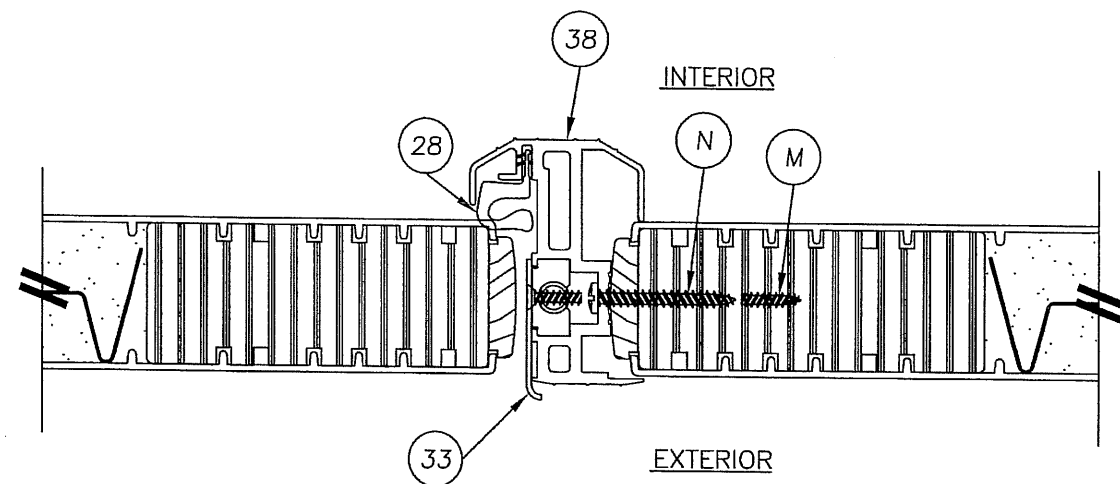


2 HORIZONTAL CROSS SECTION
 6 @ ASTRAGAL
 SMOOTH STAR PANEL SHOWN
 SEE DOOR PANEL DETAILS FOR
 OPTIONAL PANEL TYPES

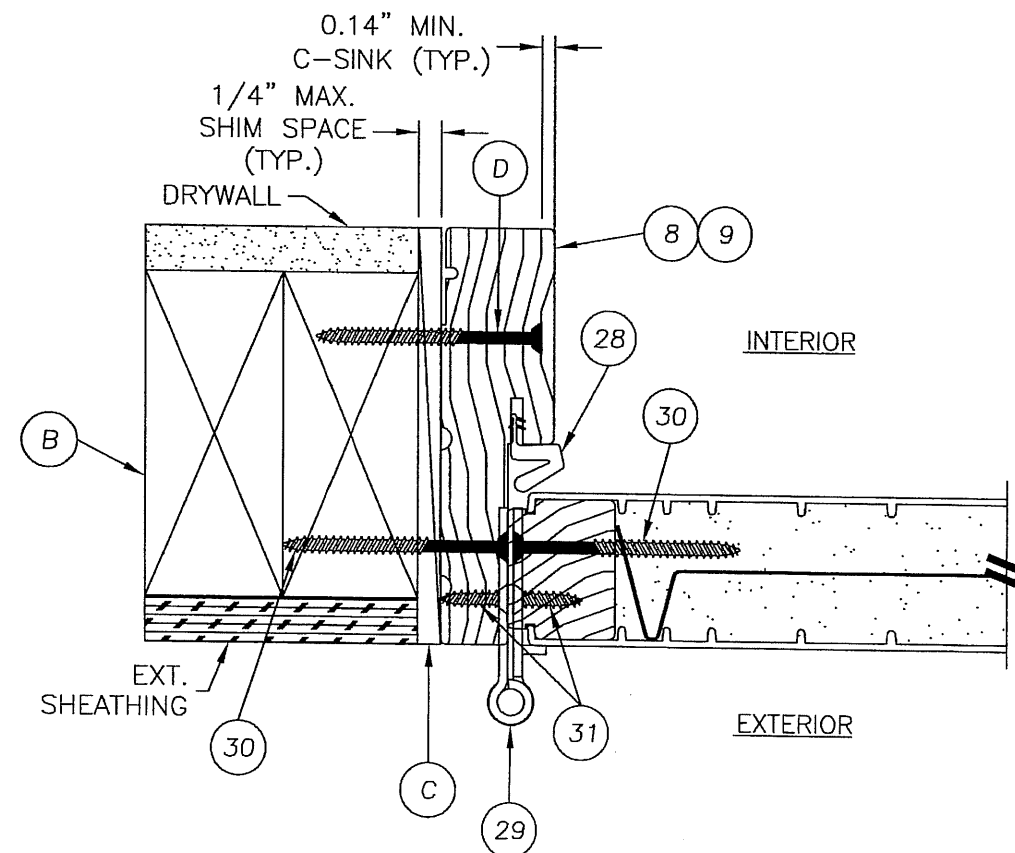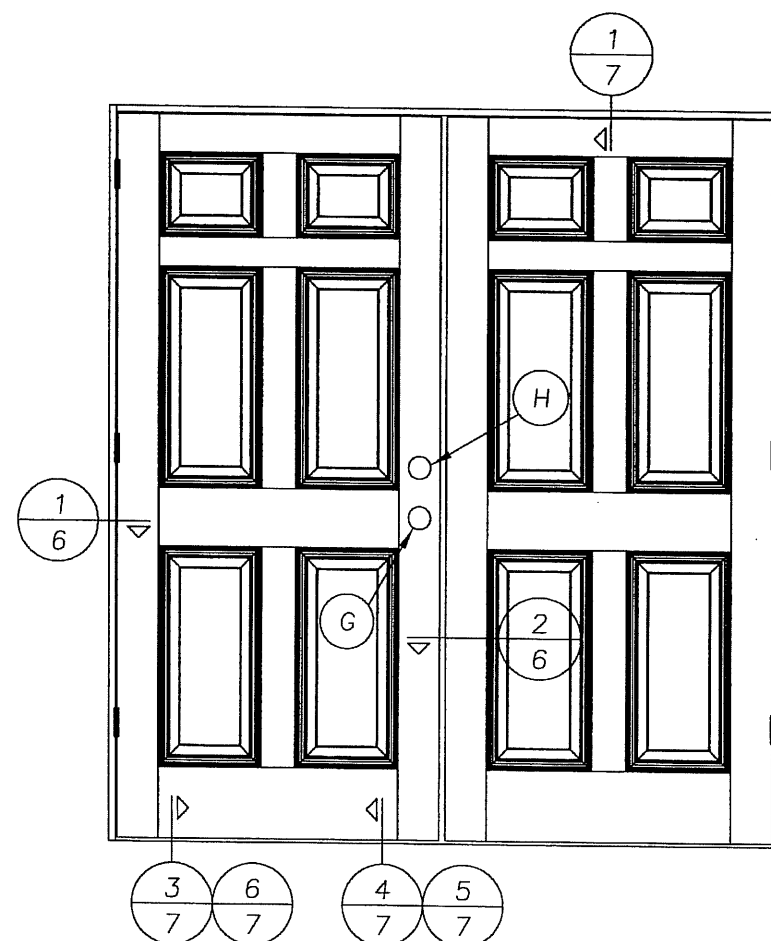

1 HORIZONTAL CROSS SECTION
 6 @ HINGE
 SMOOTH STAR PANEL SHOWN
 SEE DOOR PANEL DETAILS FOR
 OPTIONAL PANEL TYPES

Documents Prepared By:		BUILDING CONSULTANTS, INC. P.O. Box 230 Vairco, FL 33595 Phone No.: 813.659.6197 Florida Board of Professional Engineers Certificate Of Authorization No. 9813 <i>Wendell W. Haney</i> 2-14-07 Wendell W. Haney, P.E. No. 54158	
PRODUCT:	DOUBLE OPAQUE FIBERGLASS DOOR "IMPACT" INSWING / OUTSWING PART OR ASSEMBLY:	HORIZONTAL CROSS SECTIONS	
		NO.	DATE
		BY	REVISIONS
DATE: 12/15/06		SCALE: N.T.S.	
DWG. BY: AEM		CHK. BY: WWH	
DRAWING NO.: TX-3169		SHEET 6 of 10	

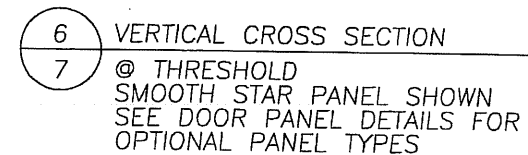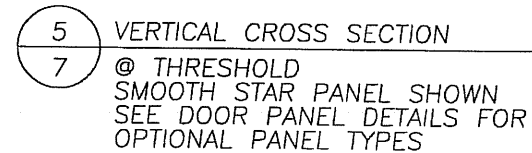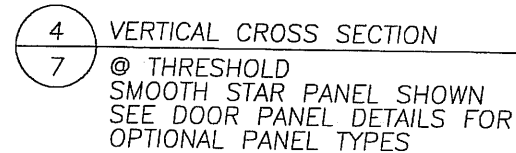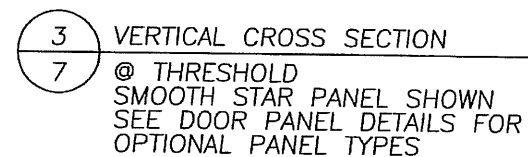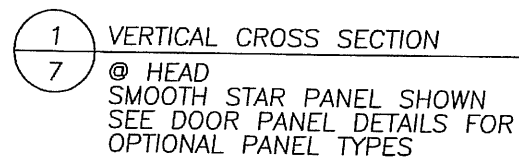

Documents Prepared By:

RW BUILDING CONSULTANTS, INC.
P.O. Box 230 Valrico FL. 33595
Phone No.: 813.659.9197



Florida Board of Professional Engineers
Certificate Of Authorization No. 9813

Wendell W. Haney 2-14-01
Wendell W. Haney, P.E. No. 54158

PRODUCT: DOUBLE OPAQUE
FIBERGLASS DOOR
"IMPACT" INSWING / OUTSWING
PART OR ASSEMBLY: VERTICAL CROSS SECTIONS

[illegible]

SHEET 7 OF 10

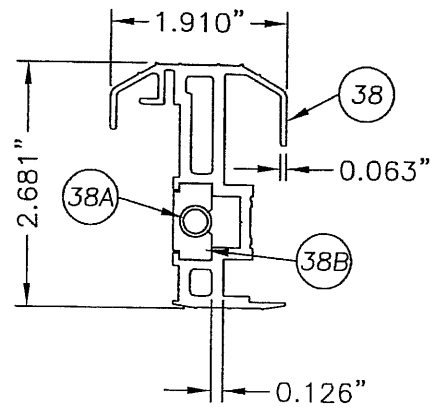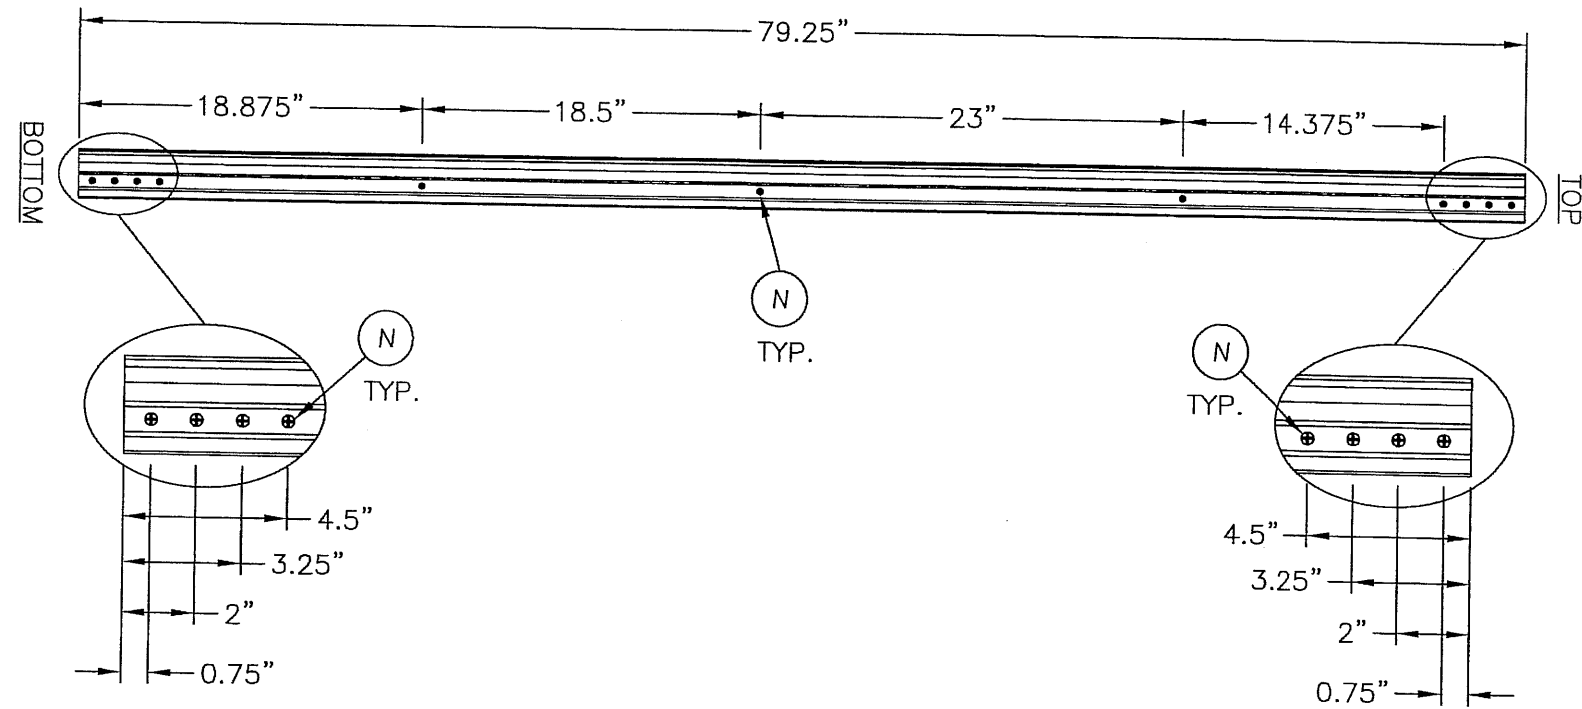

38 ASTRAGAL DETAIL



DATE: 12/15/06
 SCALE: N.T.S.
 DWG. BY: AEM
 CHK. BY: WWH
 DRAWING NO.: TX-3169
 SHEET 9 OF 10

PRODUCT: DOUBLE OPAQUE
 FIBERGLASS DOOR
 "IMPACT" INSWING / OUTSWING
 PART OR ASSEMBLY:
 ASTRAGAL DETAILS


NO.	DATE	BY

Documents Prepared By:
 R.W. BUILDING CONSULTANTS, INC.
 P.O. Box 230 Vairico FL 33595
 Phone No.: 813.659.9197
 Florida Board of Professional Engineers
 Certificate Of Authorization No. 9813
 Wendell W. Haney, P.E. No. 54158
 2-14-07


2006 B W BUILDING CONSULTANTS INC

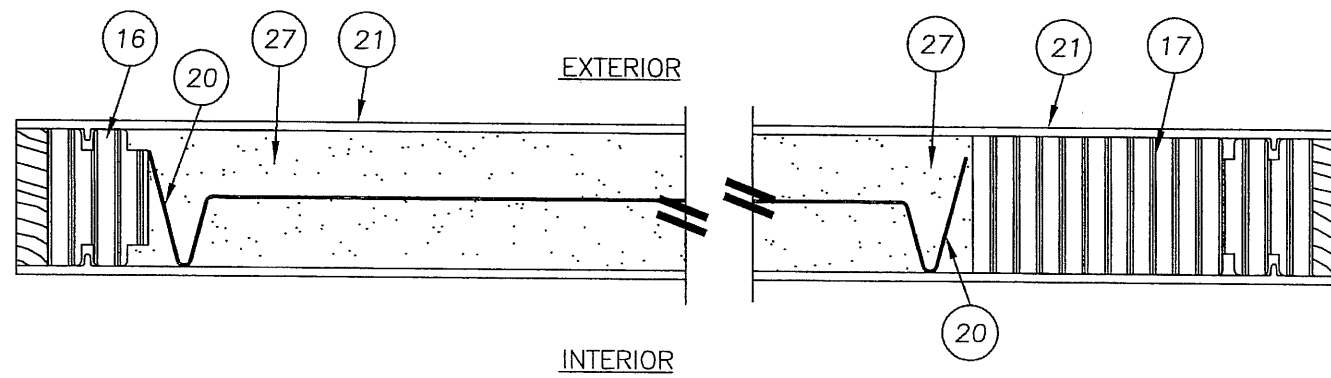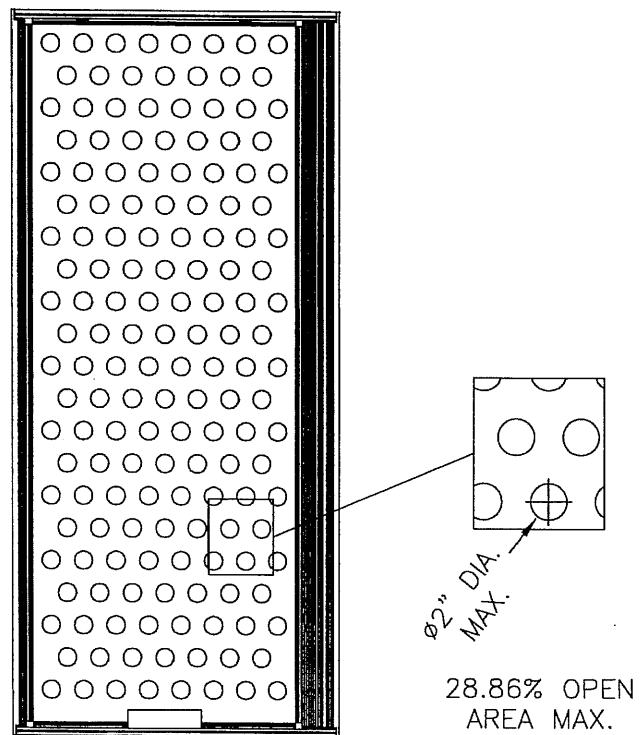


2 HORIZONTAL CROSS SECTION
3 (CLASSIC CRAFT)

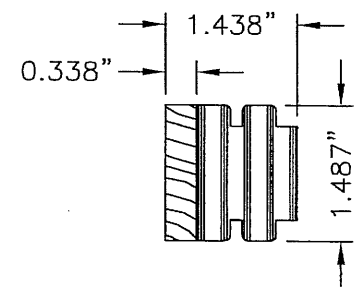


16 HINGE STILE
CLASSIC CRAFT

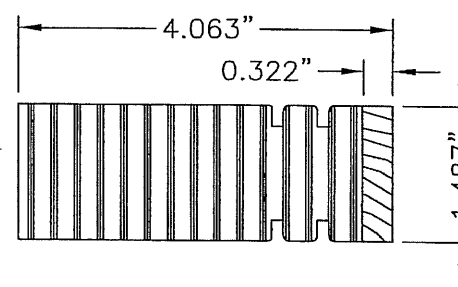


17 LOCK STILE
CLASSIC CRAFT

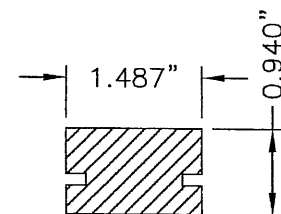

18 TOP RAIL
CLASSIC CRAFT

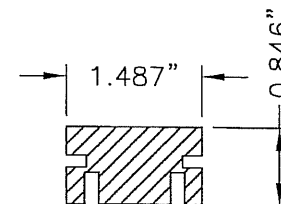


19 BOTTOM RAIL
CLASSIC CRAFT


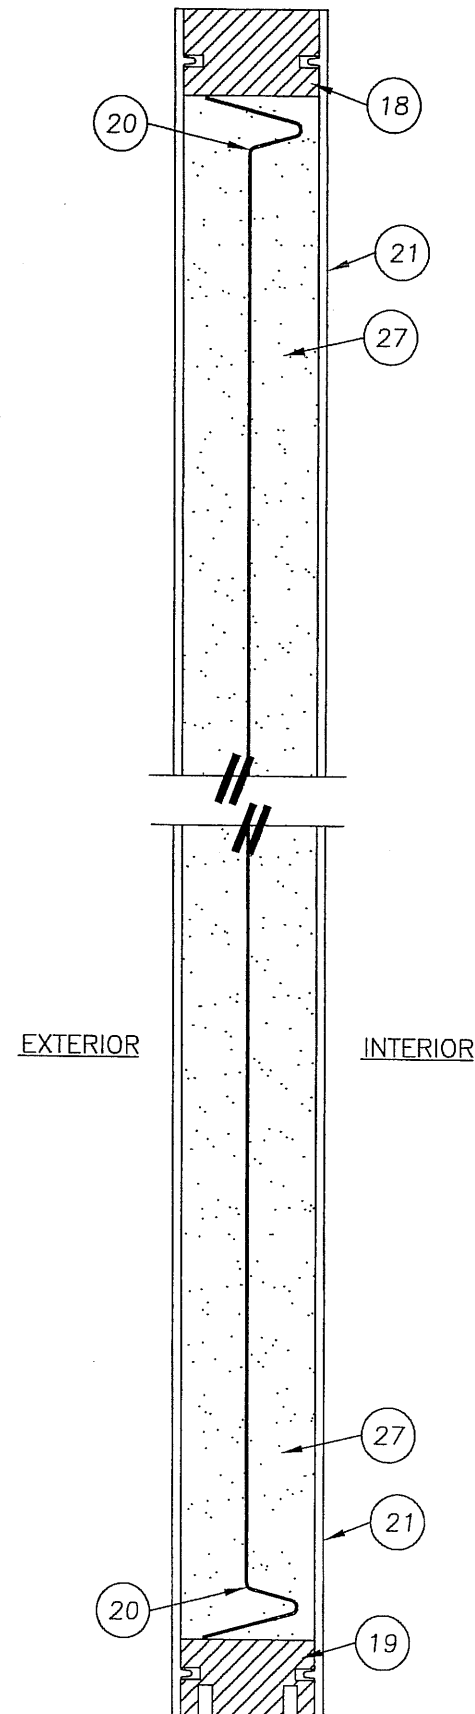


1	VERTICAL CROSS SECTION
3	(CLASSIC CRAFT)


[illegible]

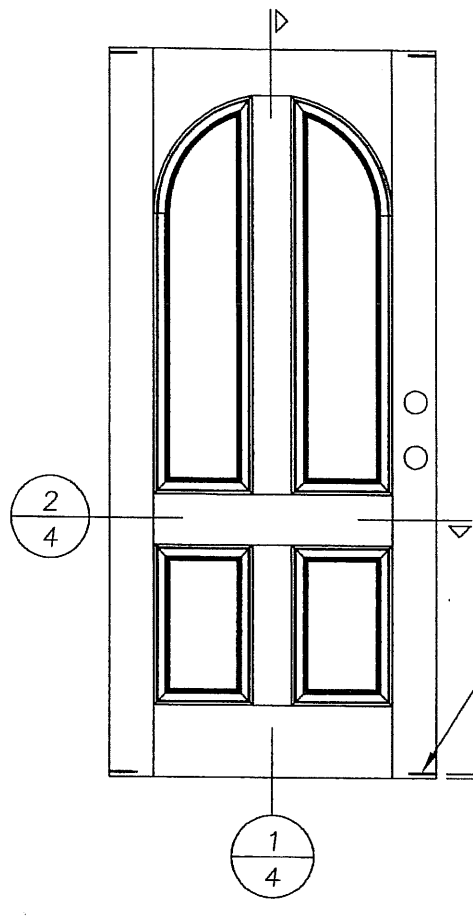


CLASSIC CRAFT RUSTIC

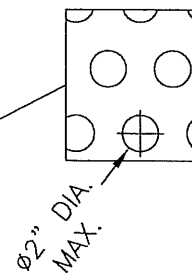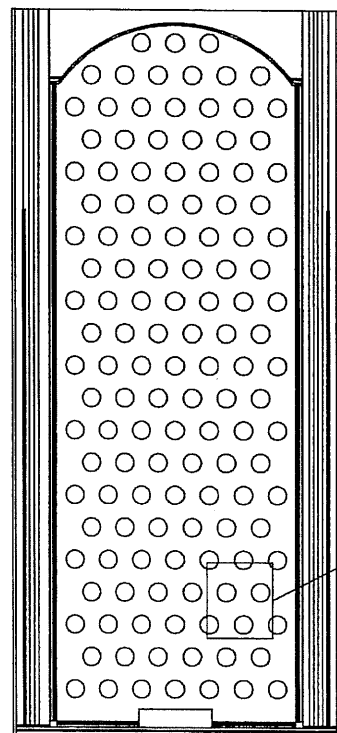


28.86% OPEN
AREA MAX.

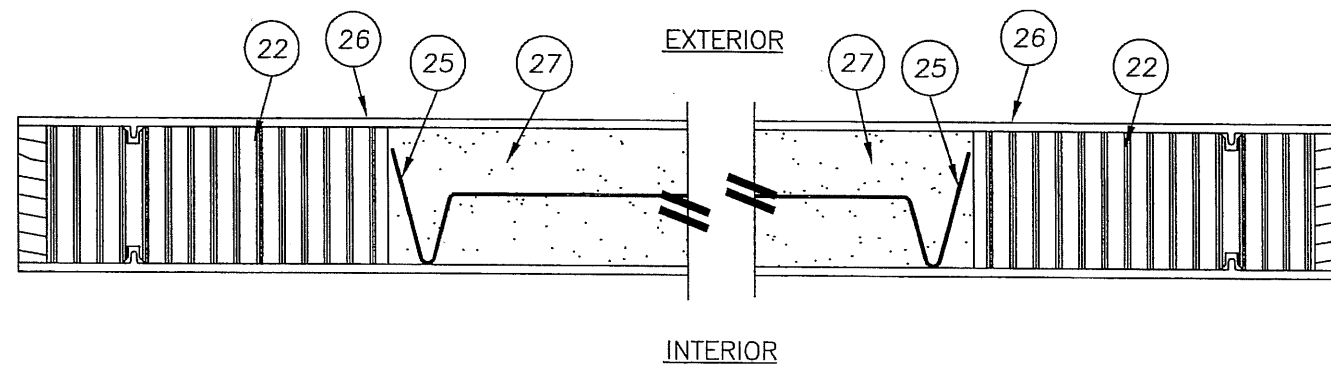


2 HORIZONTAL CROSS SECTION
4 (CLASSIC CRAFT RUSTIC)

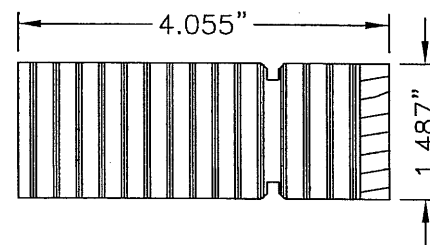

22 LOCK & HINGE STILE
CLASSIC CRAFT RUSTIC

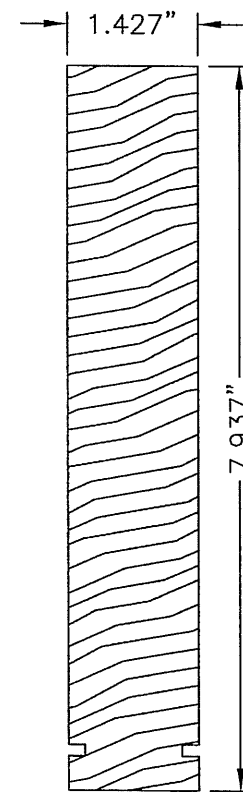


23 TOP RAIL
CLASSIC CRAFT RUSTIC

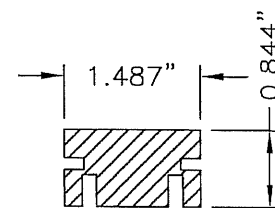

24 BOTTOM RAIL
CLASSIC CRAFT RUSTIC



EXTERIOR

INTERIOR

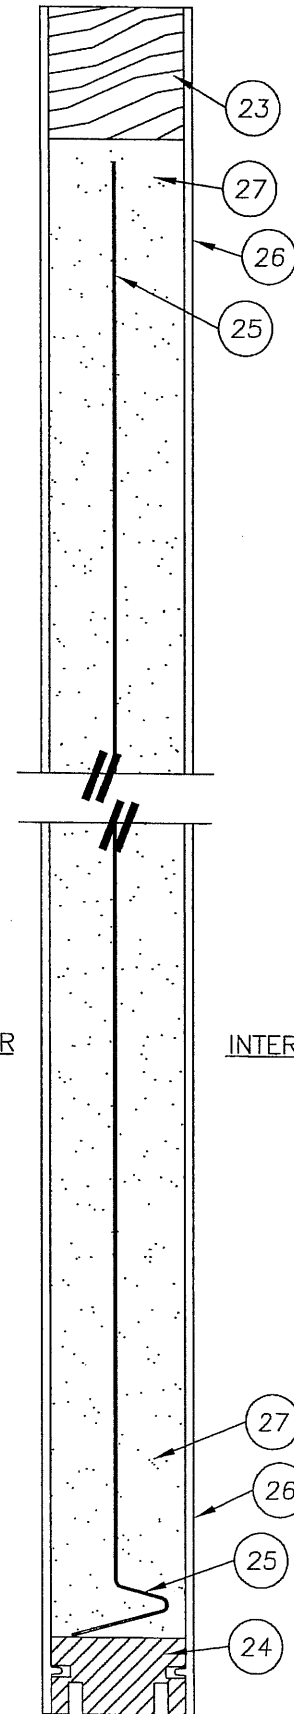


1 VERTICAL CROSS SECTION
4 (CLASSIC CRAFT RUSTIC)


Documents Prepared By:		BUILDING CONSULTANTS, INC. P.O. Box 230 Valrico FL 33595 Phone No.: 813.659.9197 Florida Board of Professional Engineers Certificate Of Authorization No. 9813 <i>Wendell W. Heney</i> 2-14-07 Wendell W. Heney, P.E. No. 54158	
PRODUCT:		DOUBLE OPAQUE FIBERGLASS DOOR W/SIDELITES "IMPACT" INSWING / OUTSWING	
PART OR ASSEMBLY:		DOOR PANEL DETAILS (CLASSIC CRAFT RUSTIC)	

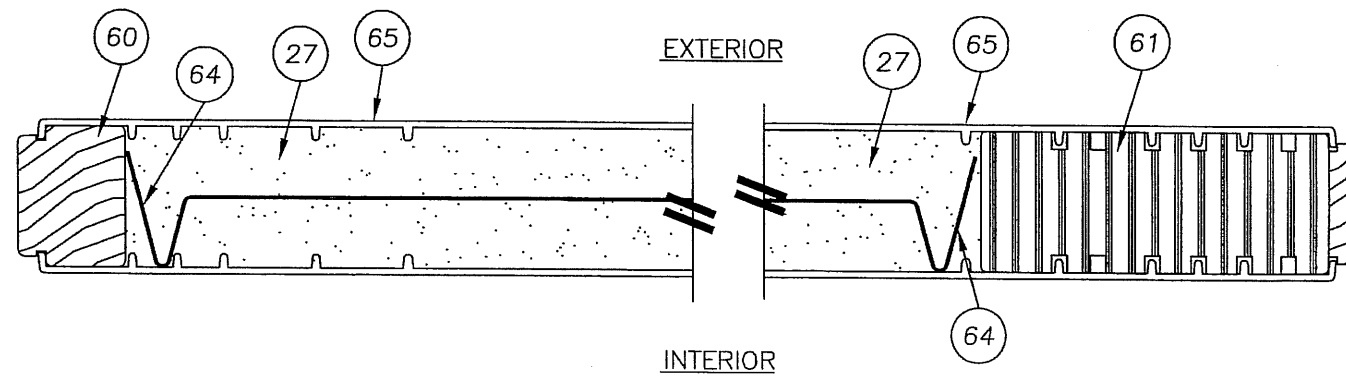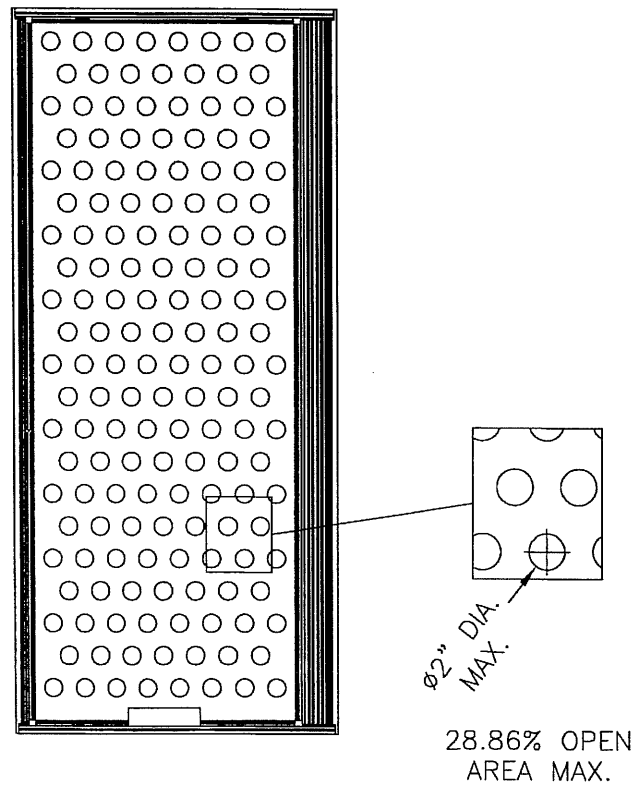


2 HORIZONTAL CROSS SECTION
5 FIBER CLASSIC

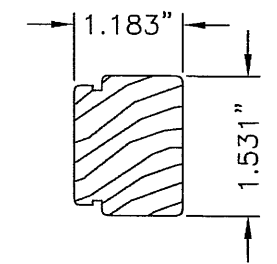


60 HINGE STILE
FIBER CLASSIC

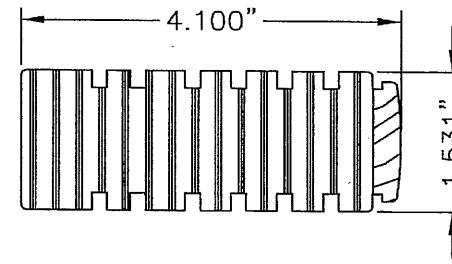


61 LOCK STILE
FIBER CLASSIC

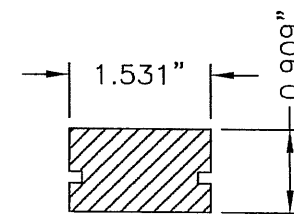

62 TOP RAIL
FIBER CLASSIC







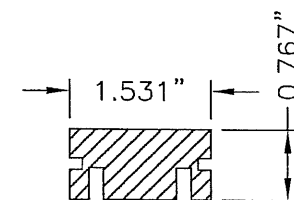


63 BOTTOM RAIL
FIBER CLASSIC

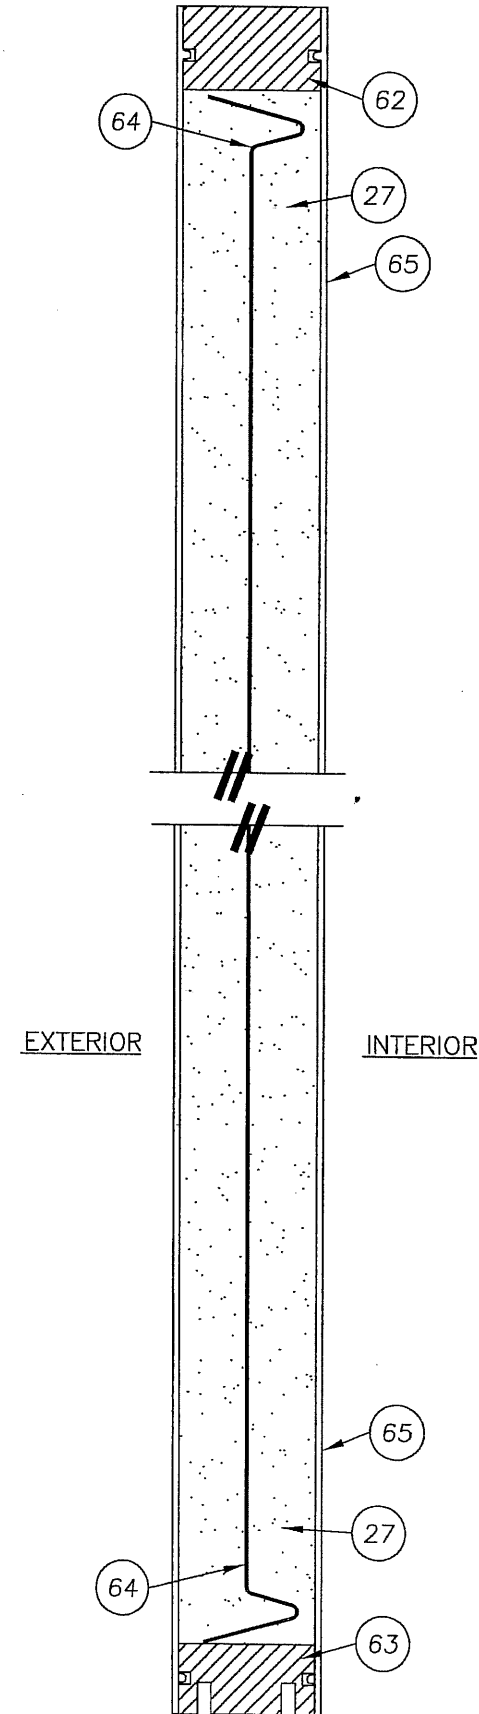

1	VERTICAL CROSS SECTION
5	FIBER CLASSIC

[illegible]

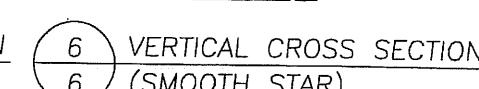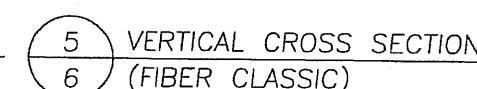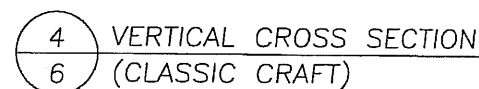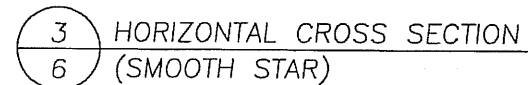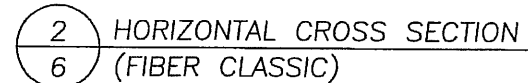
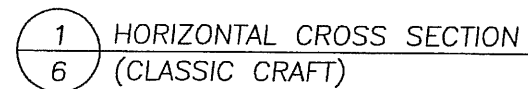
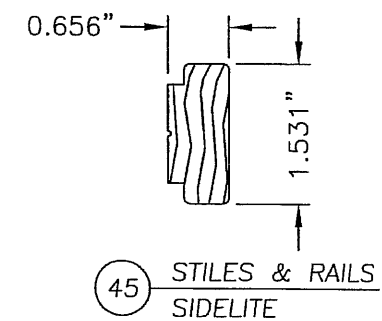


RW BUILDING CONSULTANTS, INC.
P.O. Box 230 Valrico FL. 33595
Phone No.: 813.659.9197


Florida Board of Professional Engineers
Certificate Of Authorization No. 9813

Renewed 7/7 2-14-
Wendell W. Hgney, P.E. No. 54158

© 2006 B. W. BUILDING CONSULTANTS INC.

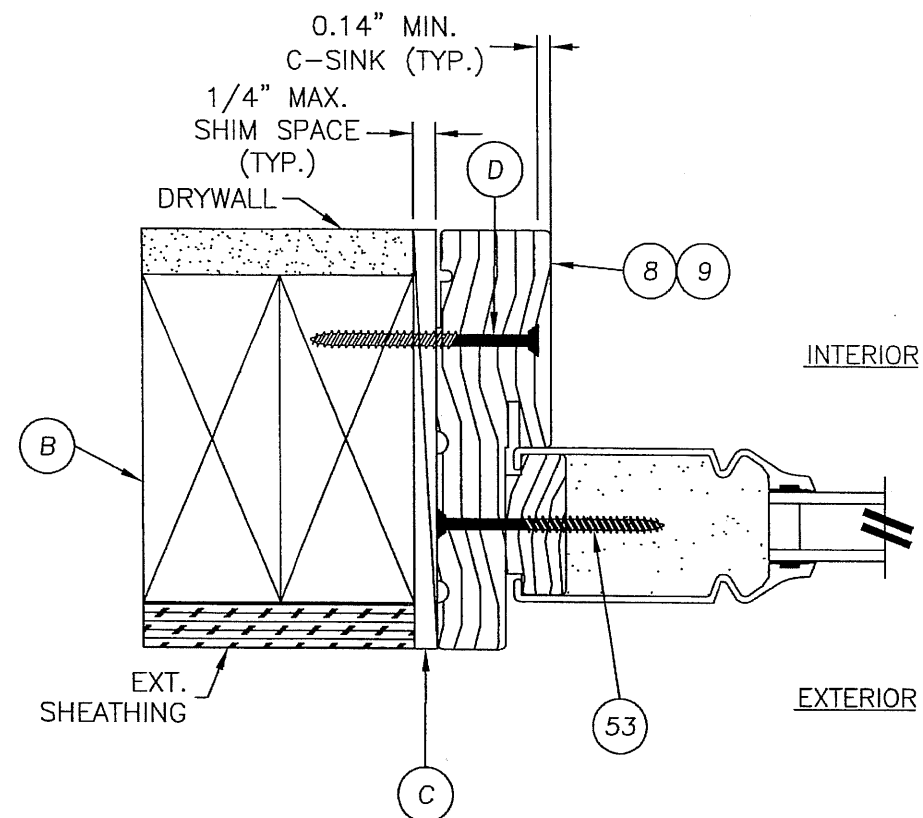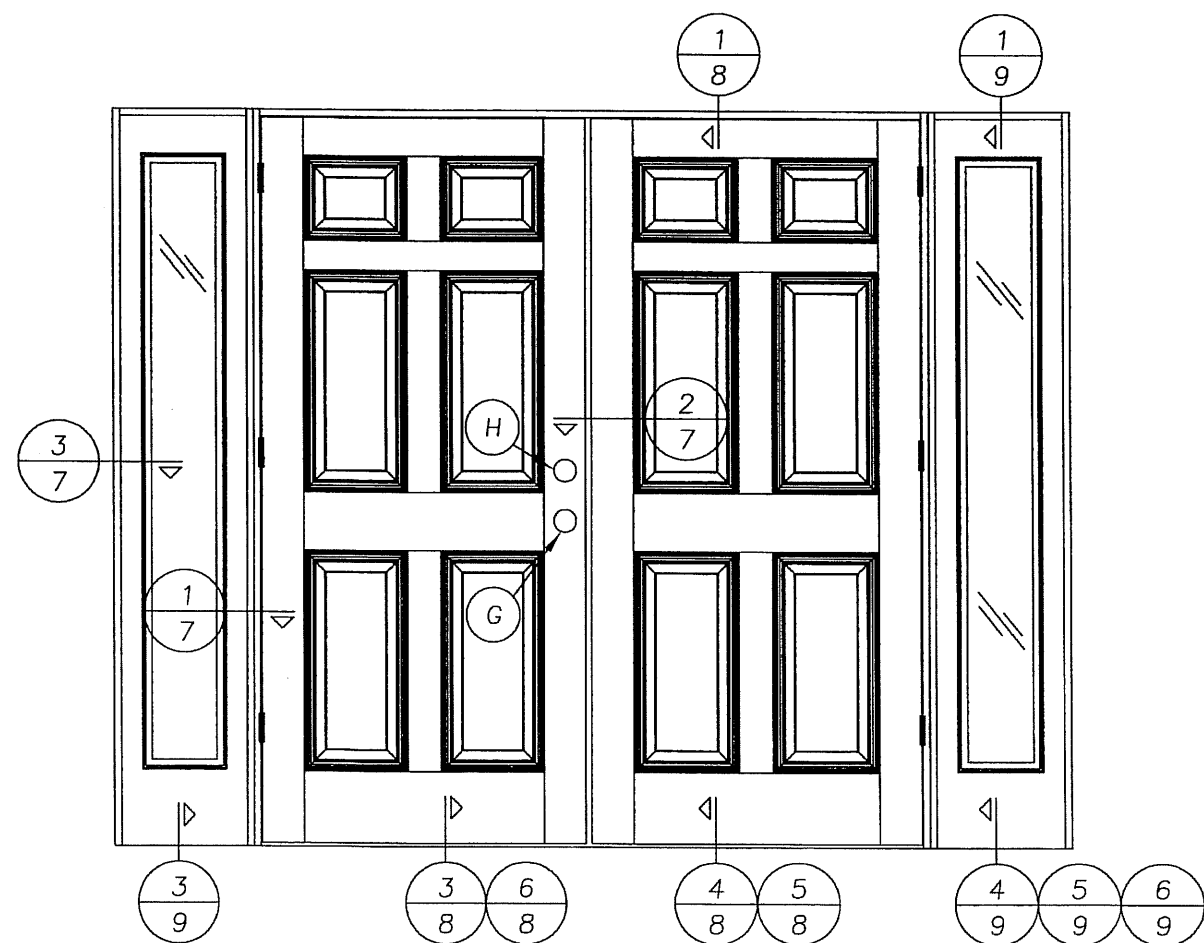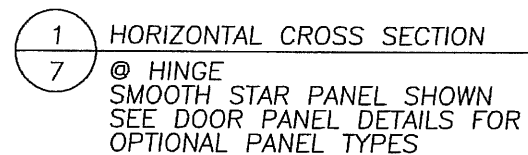

3 HORIZONTAL CROSS SECTION
7 @ SIDELITE
CLASSIC CRAFT PANEL SHOWN
SEE SIDELITE PANEL DETAILS FOR
OPTIONAL PANEL TYPES

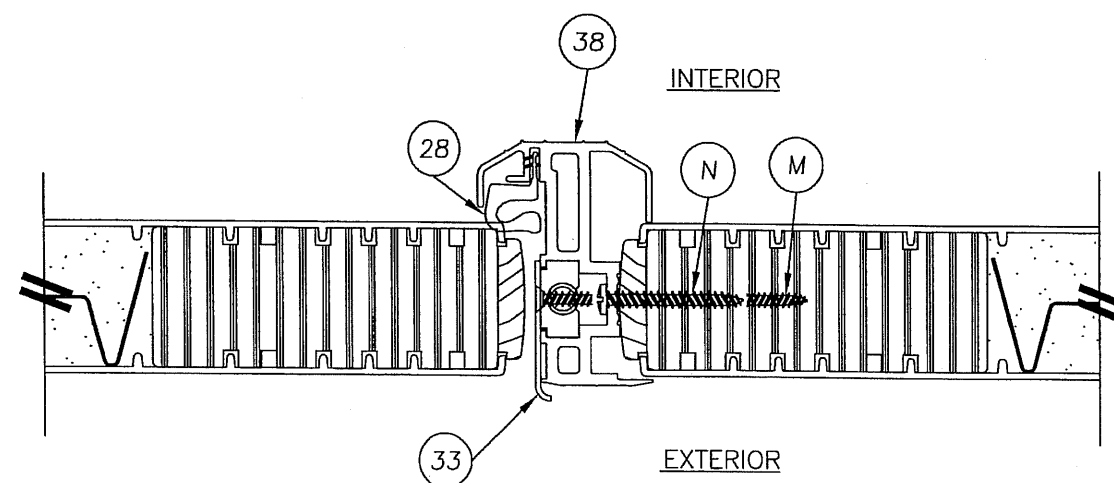

2 HORIZONTAL CROSS SECTION
7 @ ASTRAGAL
SMOOTH STAR PANEL SHOWN
SEE DOOR PANEL DETAILS FOR
OPTIONAL PANEL TYPES

RW BUILDING CONSULTANTS, INC.
P.O. Box 230 Valrico FL. 33595
Phone No.: 813.659.9197

Florida Board of Professional Engineers
Certificate Of Authorization No. 9813


Wendell W. Honey 2-14-

Wendell W. Honey, (P.E.) No. 54158


PRODUCT: DOUBLE OPAQUE
FIBERGLASS DOOR W/ SIDELITES
"IMPACT" INSWING / OUTSWING
PART OR ASSEMBLY:
HORIZONTAL CROSS SECTIONS

[illegible]


DATE:	12/15/06
SCALE:	N.T.S.
DWG. BY:	AEM
CHK. BY:	WWH
DRAWING NO.:	TX-3170
SHEET	7 OF 13

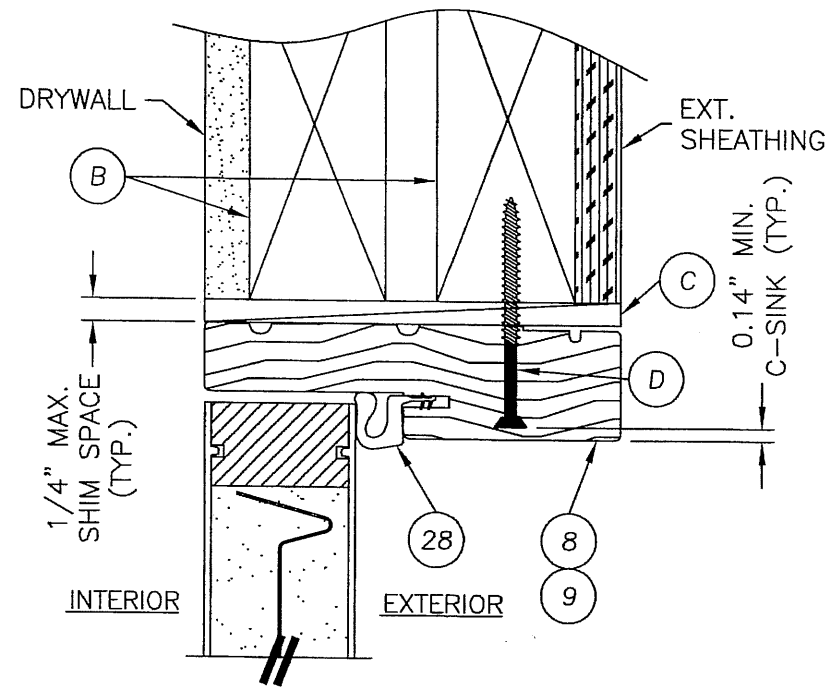


1 VERTICAL CROSS SECTION
8 @ HEAD
SMOOTH STAR PANEL SHOWN
SEE DOOR PANEL DETAILS FOR
OPTIONAL PANEL TYPES

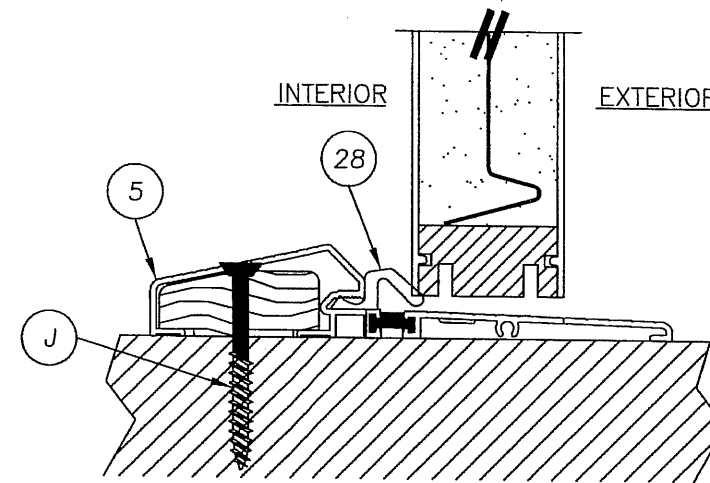


3 VERTICAL CROSS SECTION
8 @ THRESHOLD
SMOOTH STAR PANEL SHOWN
SEE DOOR PANEL DETAILS FOR
OPTIONAL PANEL TYPES

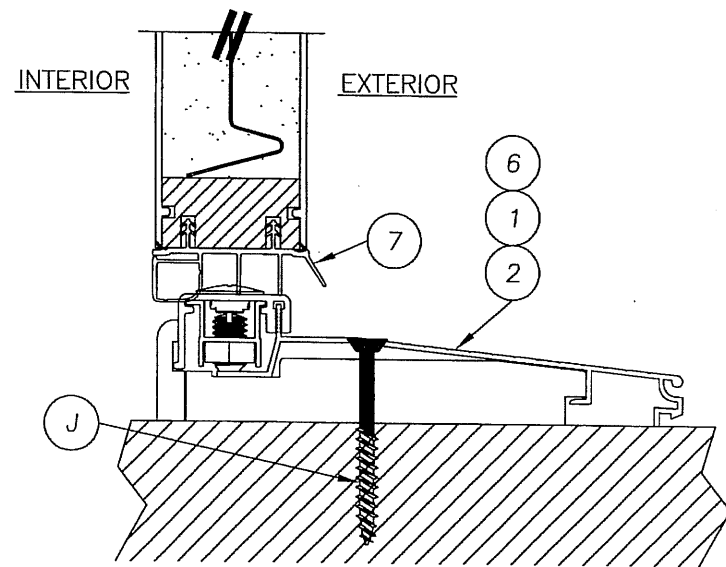

4 VERTICAL CROSS SECTION
8 @ THRESHOLD
SMOOTH STAR PANEL SHOWN
SEE DOOR PANEL DETAILS FOR
OPTIONAL PANEL TYPES

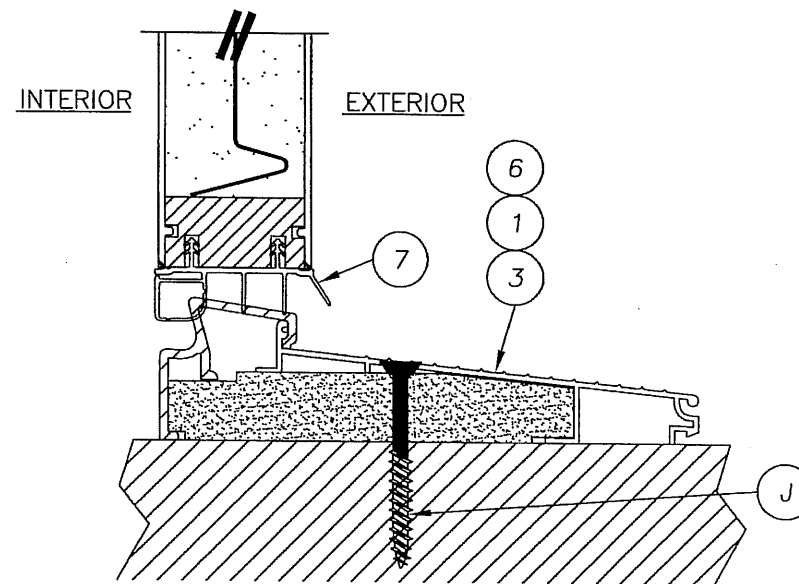

5 VERTICAL CROSS SECTION
8 @ THRESHOLD
SMOOTH STAR PANEL SHOWN
SEE DOOR PANEL DETAILS FOR
OPTIONAL PANEL TYPES

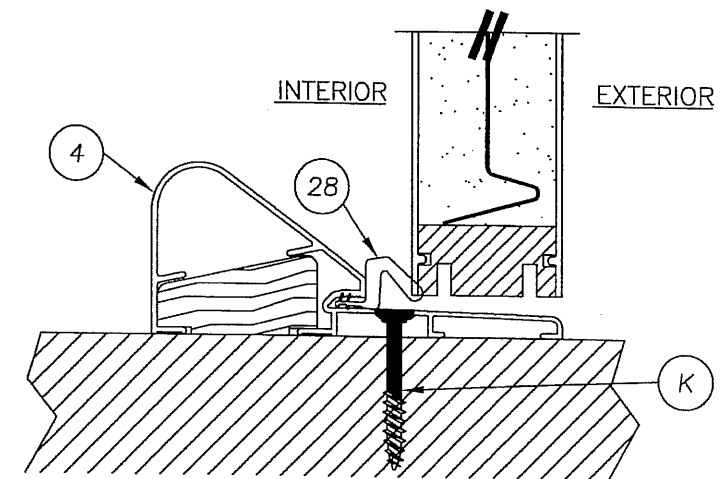


6 VERTICAL CROSS SECTION
8 @ THRESHOLD
SMOOTH STAR PANEL SHOWN
SEE DOOR PANEL DETAILS FOR
OPTIONAL PANEL TYPES

PRODUCT: DOUBLE OPAQUE
FIBERGLASS DOOR W/ SIDELITES
"IMPACT" INSULING / OUTSWING
PART OR ASSEMBLY: VERTICAL CROSS SECTIONS


NO.	DATE	BY

DATE: 12/15/06
SCALE: N.T.S.
DWG. BY: AEM
CHK. BY: WWH
DRAWING NO.: TX-3170
SHEET 8 OF 13


Documents Prepared By:
R.W. BUILDING CONSULTANTS, INC.
P.O. Box 230 Valrico FL 33595
Phone No.: 813.659.9197
Florida Board of Professional Engineers
Certificate Of Authorization No. 9813
Wendell W. Hargreaves, P.E. No. 54158
2-14-07

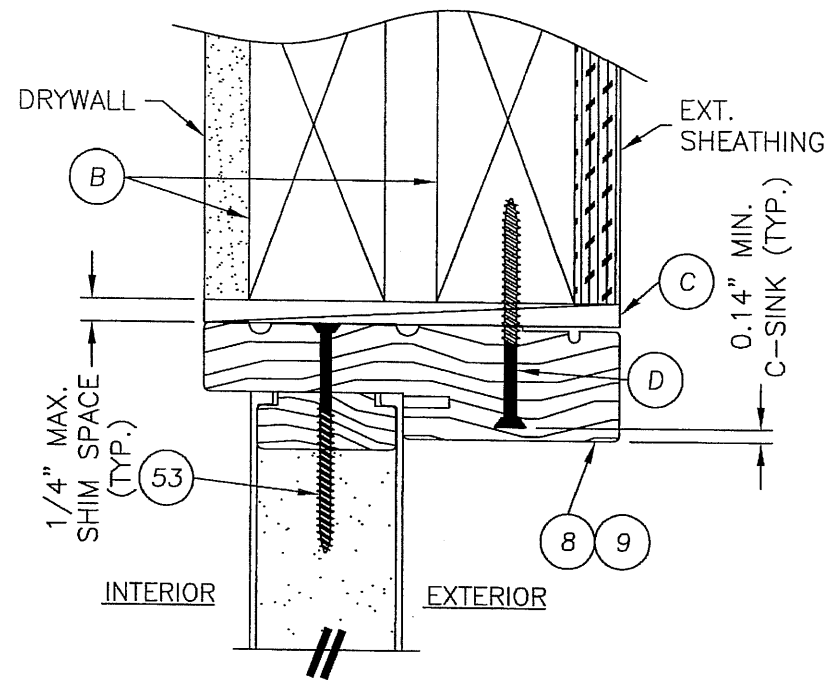


1
9 VERTICAL CROSS SECTION

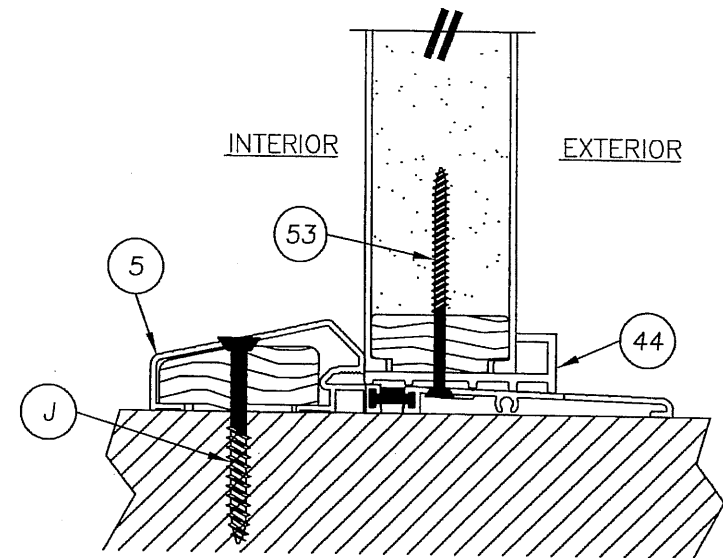


3
9 VERTICAL CROSS SECTION

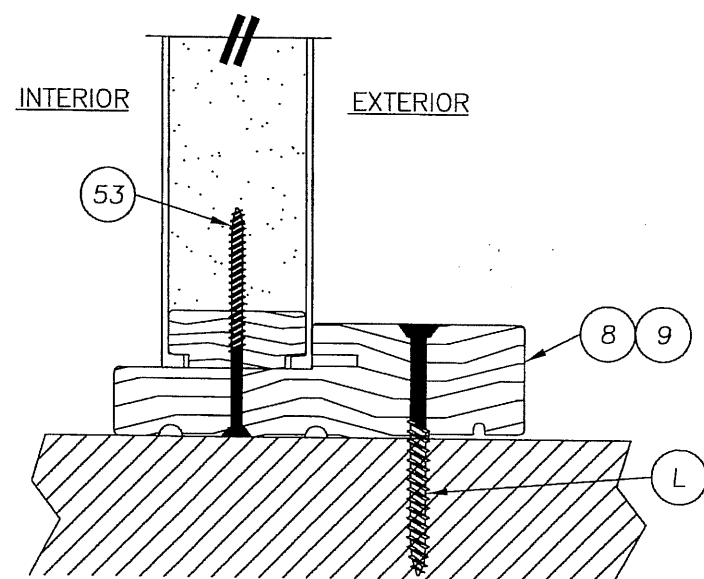

4
9 VERTICAL CROSS SECTION

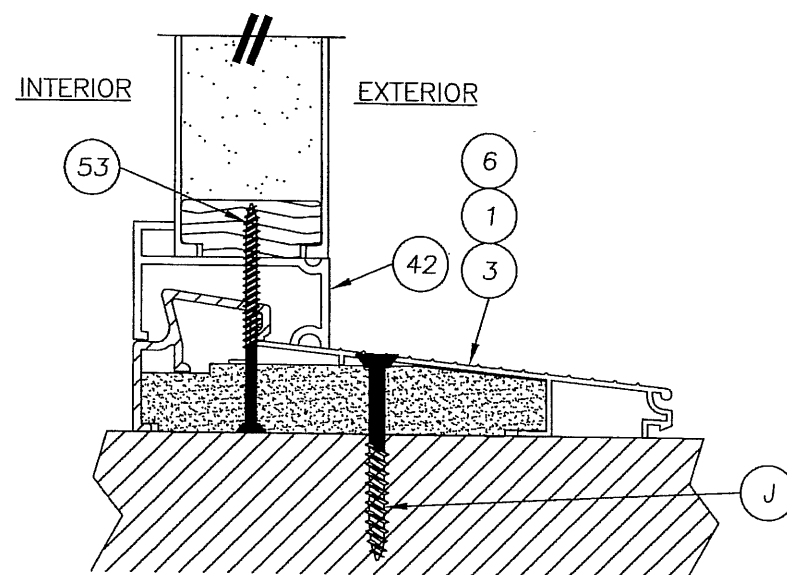

5
9 VERTICAL CROSS SECTION

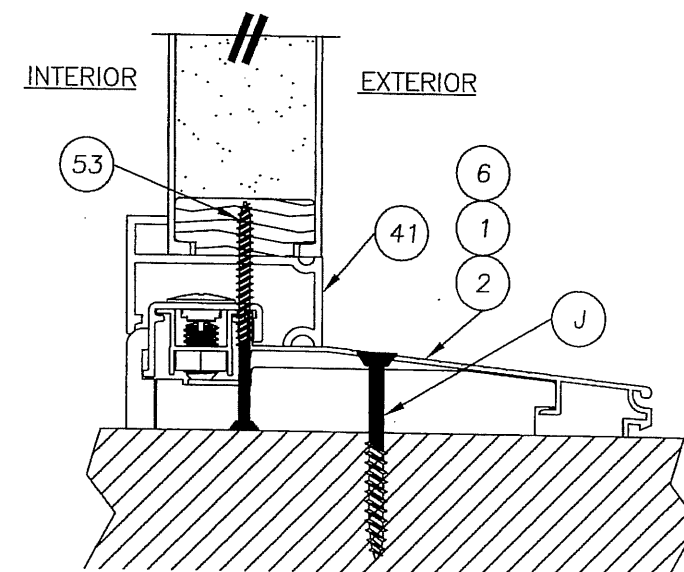

6
9 VERTICAL CROSS SECTION


Documents Prepared By:
RW BUILDING CONSULTANTS, INC.
 P.O. Box 230 Vairio FL 33595
 Phone No.: 813.659.9197
 Florida Board of Professional Engineers
 Certificate Of Authorization No. 9813
Wendell W. Haney 2-14-07
 Wendell W. Haney, P.E. No. 54158

PRODUCT: DOUBLE OPAQUE
 FIBERGLASS DOOR W/SIDELITES
 "IMPACT" INSWING / OUTSWING

PART OR ASSEMBLY:
 VERTICAL CROSS SECTIONS

NO.	DATE	BY

DATE: 12/15/06
 SCALE: N.T.S.
 DWG. BY: AEM
 CHK. BY: WWH
 DRAWING NO.: TX-3170
 SHEET 9 OF 13

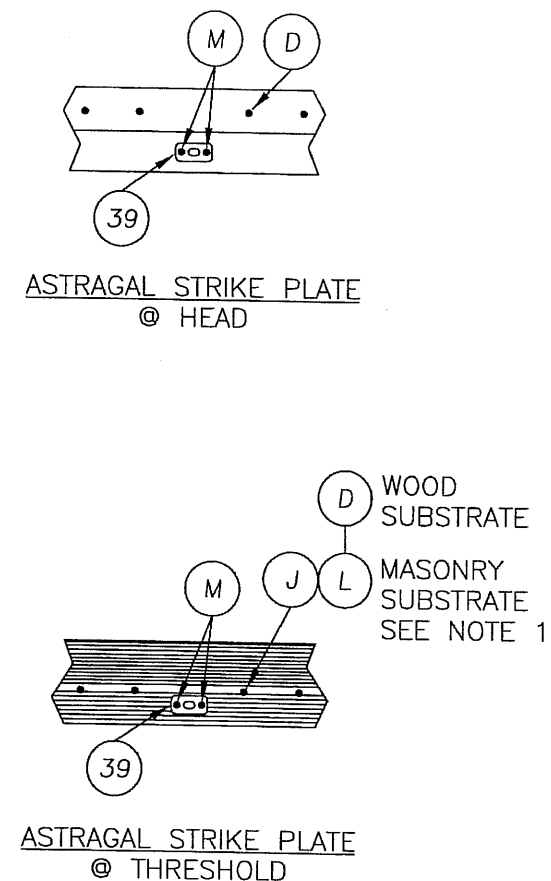

1. 1/4" ITW CONCRETE SCREWS ANCHORING FRAME AND/OR SILL REQUIRE A MINIMUM 2-1/2" CLEARANCE TO MASONRY EDGES AND A MINIMUM 3" CLEARANCE TO ADJACENT CONCRETE SCREWS UNLESS OTHERWISE NOTED BY CONCRETE SCREW MANUFACTURER.
3. THESE SCREWS ARE REQUIRED ONLY WHEN THE DP EXCEEDS 47 PSF.

Documents Prepared By: *RW* BUILDING CONSULTANTS, INC.
P.O. Box 230 Vairico FL. 33595
Phone No.: 813.659.9197
Florida Board of Professional Engineers
Certificate Of Authorization No. 9813
Renewed 2.14.07
Wendell W. Higney, P.E. No. 54158

PRODUCT: DOUBLE OPAQUE
FIBERGLASS DOOR W/ Sidelites
"IMPACT" INSWING / OUTSWING
PART OR ASSEMBLY:
FRAME ANCHORING

[illegible]

DATE: 12/15/06

SCALE: N.T.S.


DWG. BY: AEM

CHK. BY: WWH


DRAWING NO.:

TX-3170




SHEET 10 OF 13

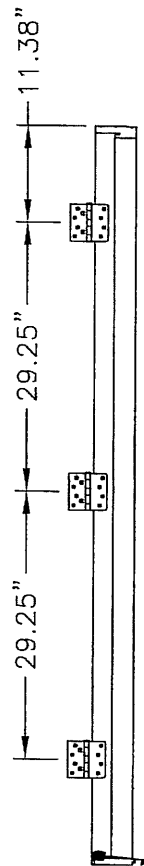


HINGE DETAIL

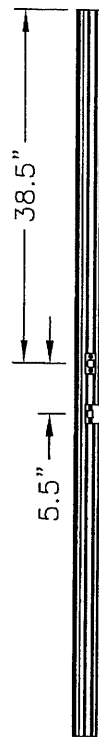


STRIKE PLATE DETAIL
DOUBLE DOOR

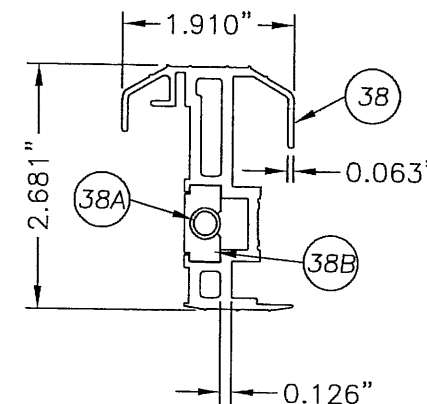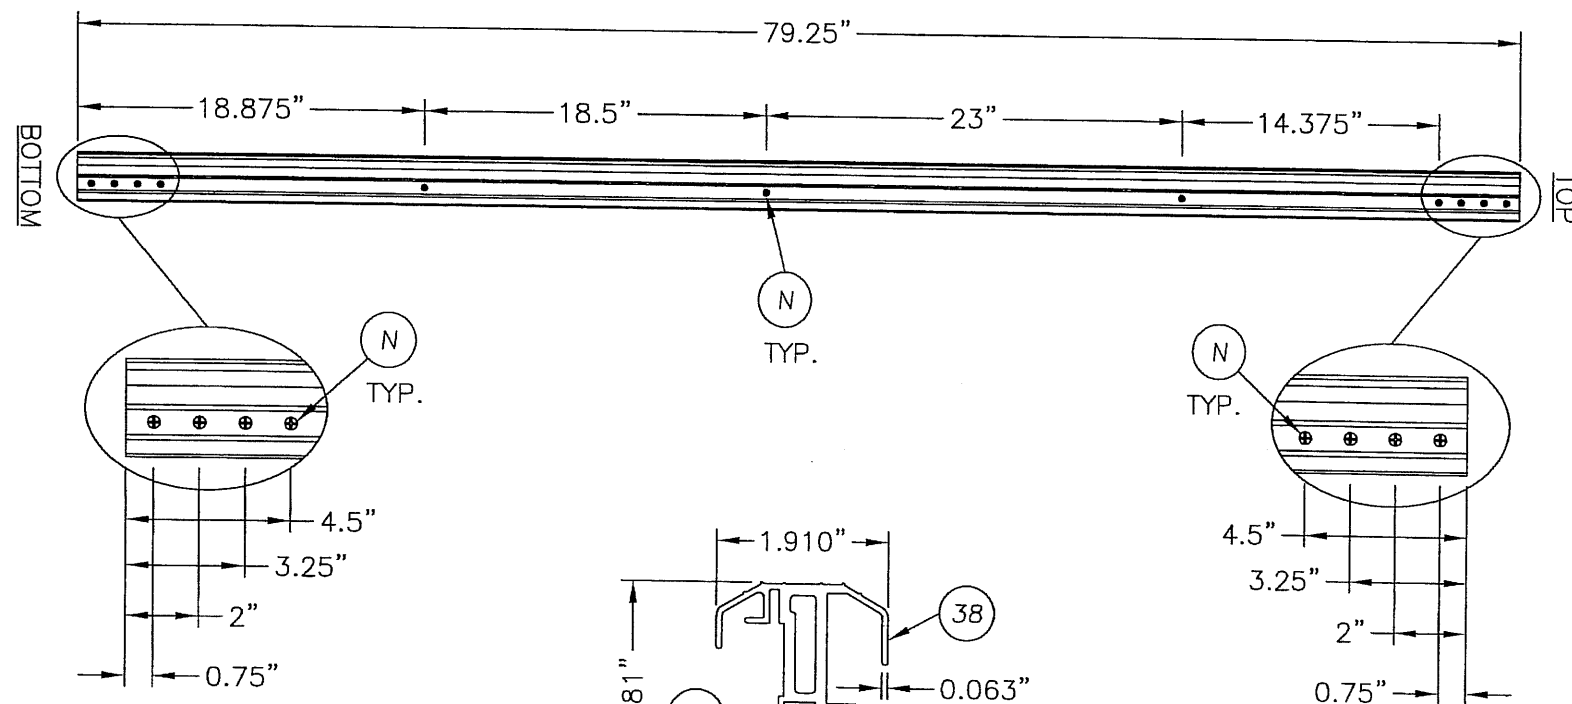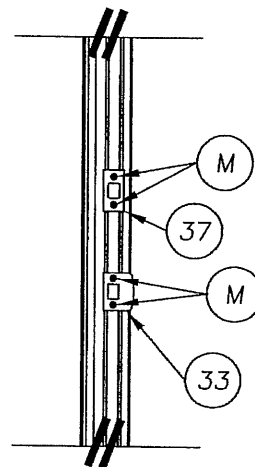


38 ASTRAGAL DETAIL

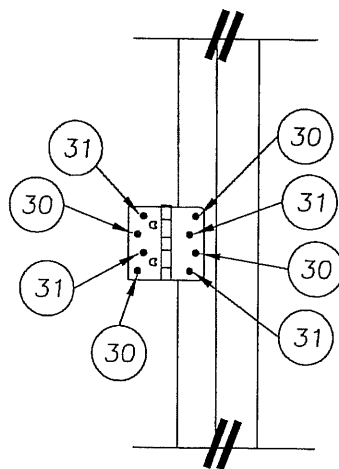


HINGE DETAIL

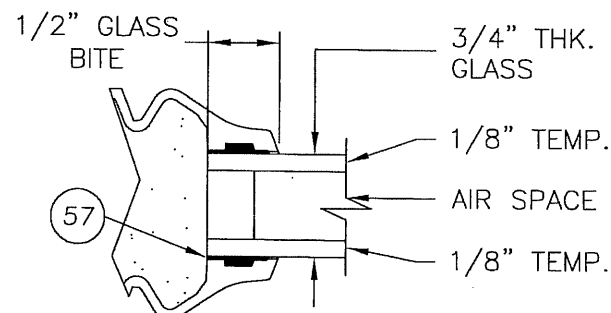

54 GLAZING DETAIL
3/4" INSULATED GLASS

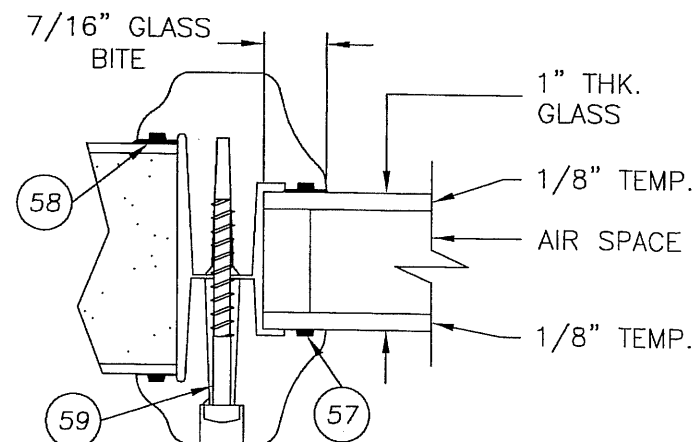


55 GLAZING DETAIL
1" INSULATED GLASS

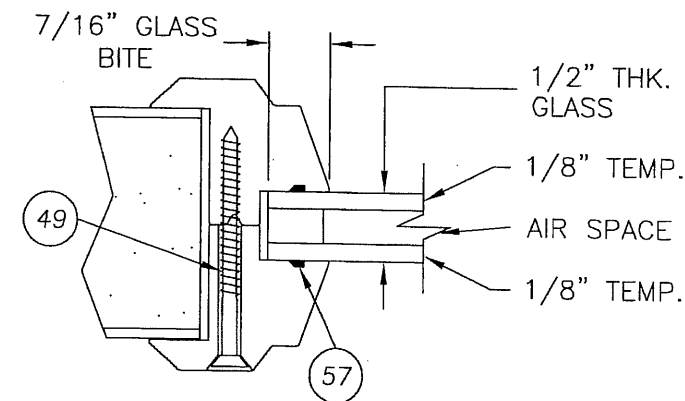


56 GLAZING DETAIL
1/2" INSULATED GLASS


Documents Prepared By:		BUILDING CONSULTANTS, INC.	
		P.O. Box 230 Vairico FL 33595	
		Phone No.: 813.659.9197	
		Florida Board of Professional Engineers	
		Certificate Of Authorization No. 9813	
		Wendell W. Haney, P.E. No. 54158	
PRODUCT:		DOUBLE OPAQUE FIBERGLASS DOOR W/SIDELITES "IMPACT" INSWING / OUTSWING	
PART OR ASSEMBLY:		ASTRAGAL DETAILS, ANCHORING DETAILS & GLAZING DETAILS	
		BY	
		NO.	
		DATE	
		REVISIONS	
DATE: 12/15/06			
SCALE: N.T.S.			
DWG. BY: AEM			
CHK. BY: WWH			
DRAWING NO.: TX-3170			
SHEET 11 OF 13			

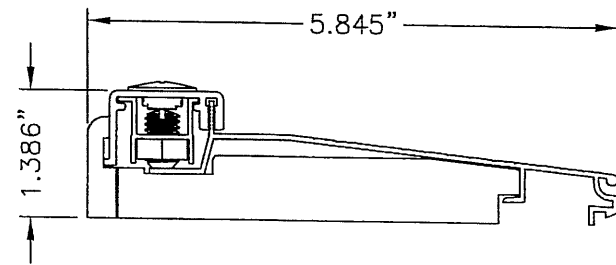


2 THRESHOLD
INSWING ADJUSTABLE

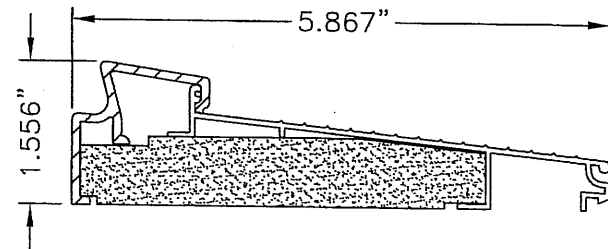


3 THRESHOLD
INSWING SELF-ADJUST

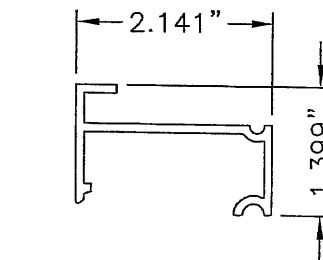


41 INSWING SIDELITE
SPACER

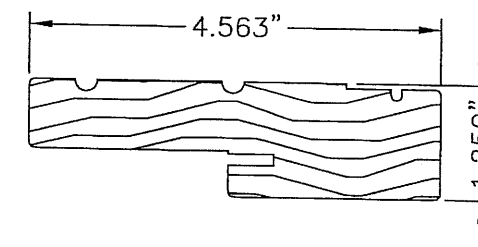


9 8 JAMB

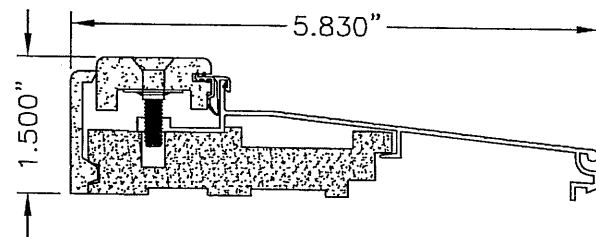


6 THRESHOLD
INSWING
MAX. DP RATING = +/- 50.0 PSF

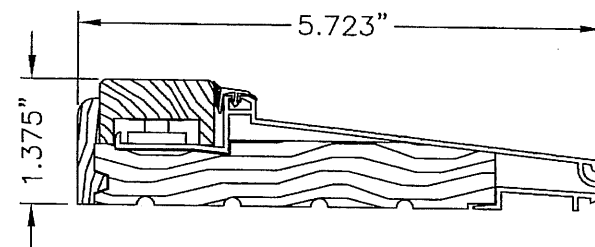


1 THRESHOLD
INSWING ADJUSTABLE

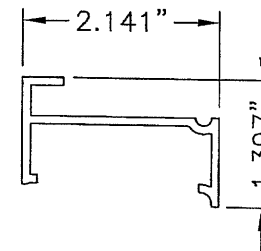


40 INSWING SIDELITE
SPACER

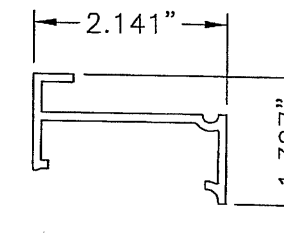


43 INSWING SIDELITE
SPACER

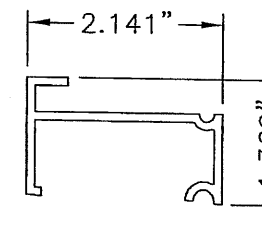


42 INSWING SIDELITE
SPACER

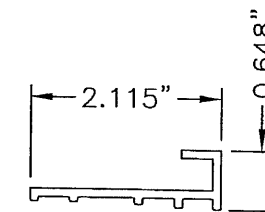


44 OUTSWING SIDELITE
SPACER

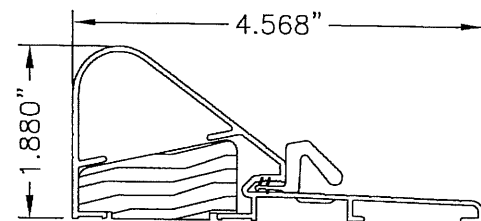


4 THRESHOLD
OUTSWING COASTAL

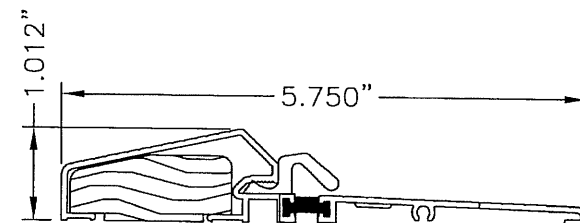

5 THRESHOLD
OUTSWING STANDARD

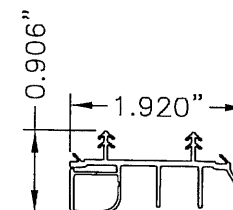

7 SWEEP

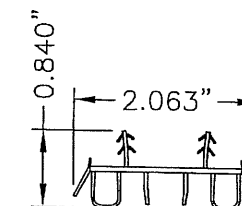

52 SWEEP

Documents Prepared By:			
R.W. BUILDING CONSULTANTS, INC. P.O. Box 230 Valrico FL 33595 Phone No.: 813.659.9197 Florida Board of Professional Engineers Certificate Of Authorization No. 9813 <i>Wendell W. Flaney</i> 2-14-07 Wendell W. Flaney, P.E. No. 54158			
PRODUCT:		DOUBLE OPAQUE FIBERGLASS DOOR W/ SIDELITES "IMPACT" INSWING / OUTSWING	
PART OR ASSEMBLY:		COMPONENTS	
		BY	
		NO. DATE	
		REVISIONS	
DATE: 12/15/06			
SCALE: N.T.S.			
DWG. BY: AEM			
CHK. BY: WWH			
DRAWING NO.: TX-3170			
SHEET 12 OF 13			

